


New Typologies For The Malagueira Regarding The Current Generations And Sustainable Solutions

Final Architecture Project
2023

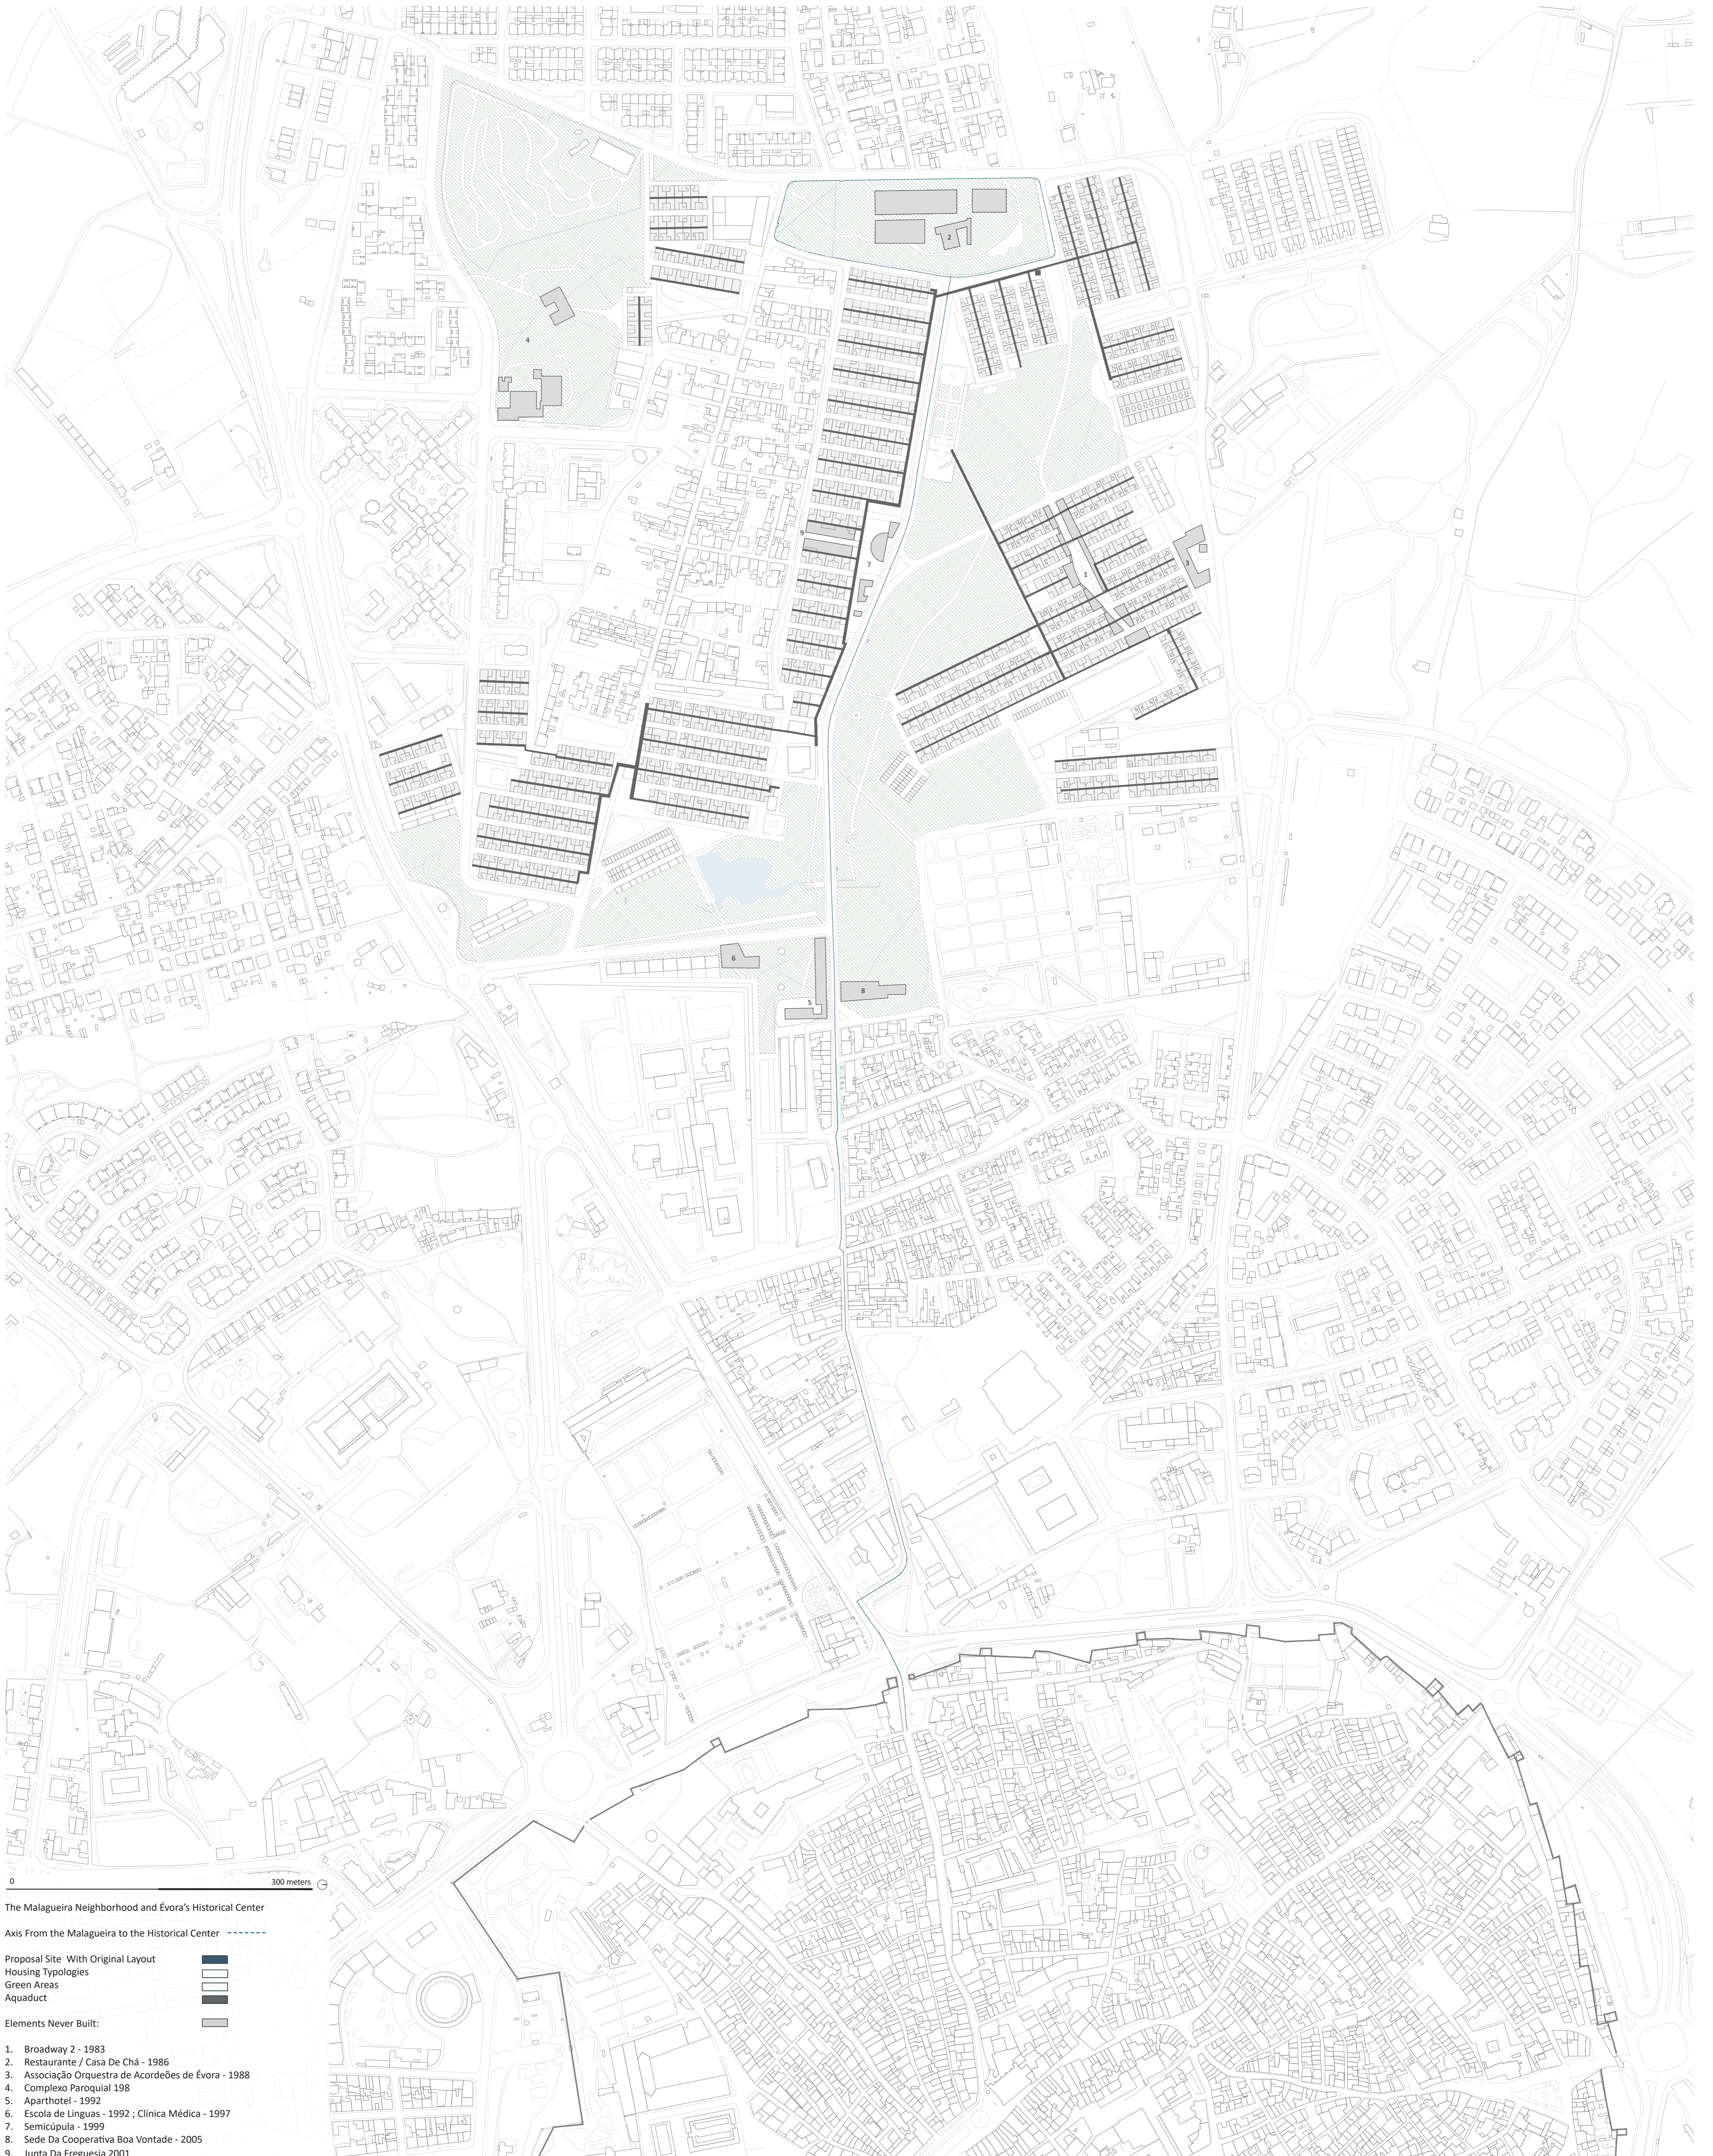

The Malagueira Neighborhood and Évora's Historical Center
Axis From the Malagueira to the Historical Center - - - - -


Proposal Site - With Original Layout
Housing Typologies
Green Areas
Aquaduct
Elements Never Built:

1. Broadway 2 - 1983
2. Restaurante / Casa De Chá - 1986
3. Associação Orquestra de Acordeões de Évora - 1988
4. Complexo Paroquial 198
5. Aparthotel - 1992
6. Escola de Línguas - 1992 ; Clínica Médica - 1997
7. Semicúpula - 1999
8. Sede Da Cooperativa Boa Vontade - 2005
9. Junta Da Freguesia 2001

● ○ ○ ○ ○ ○

New Typologies For The Malagueira Regarding The Current
Generations And Sustainable Solutions

Final Architecture Project
2023

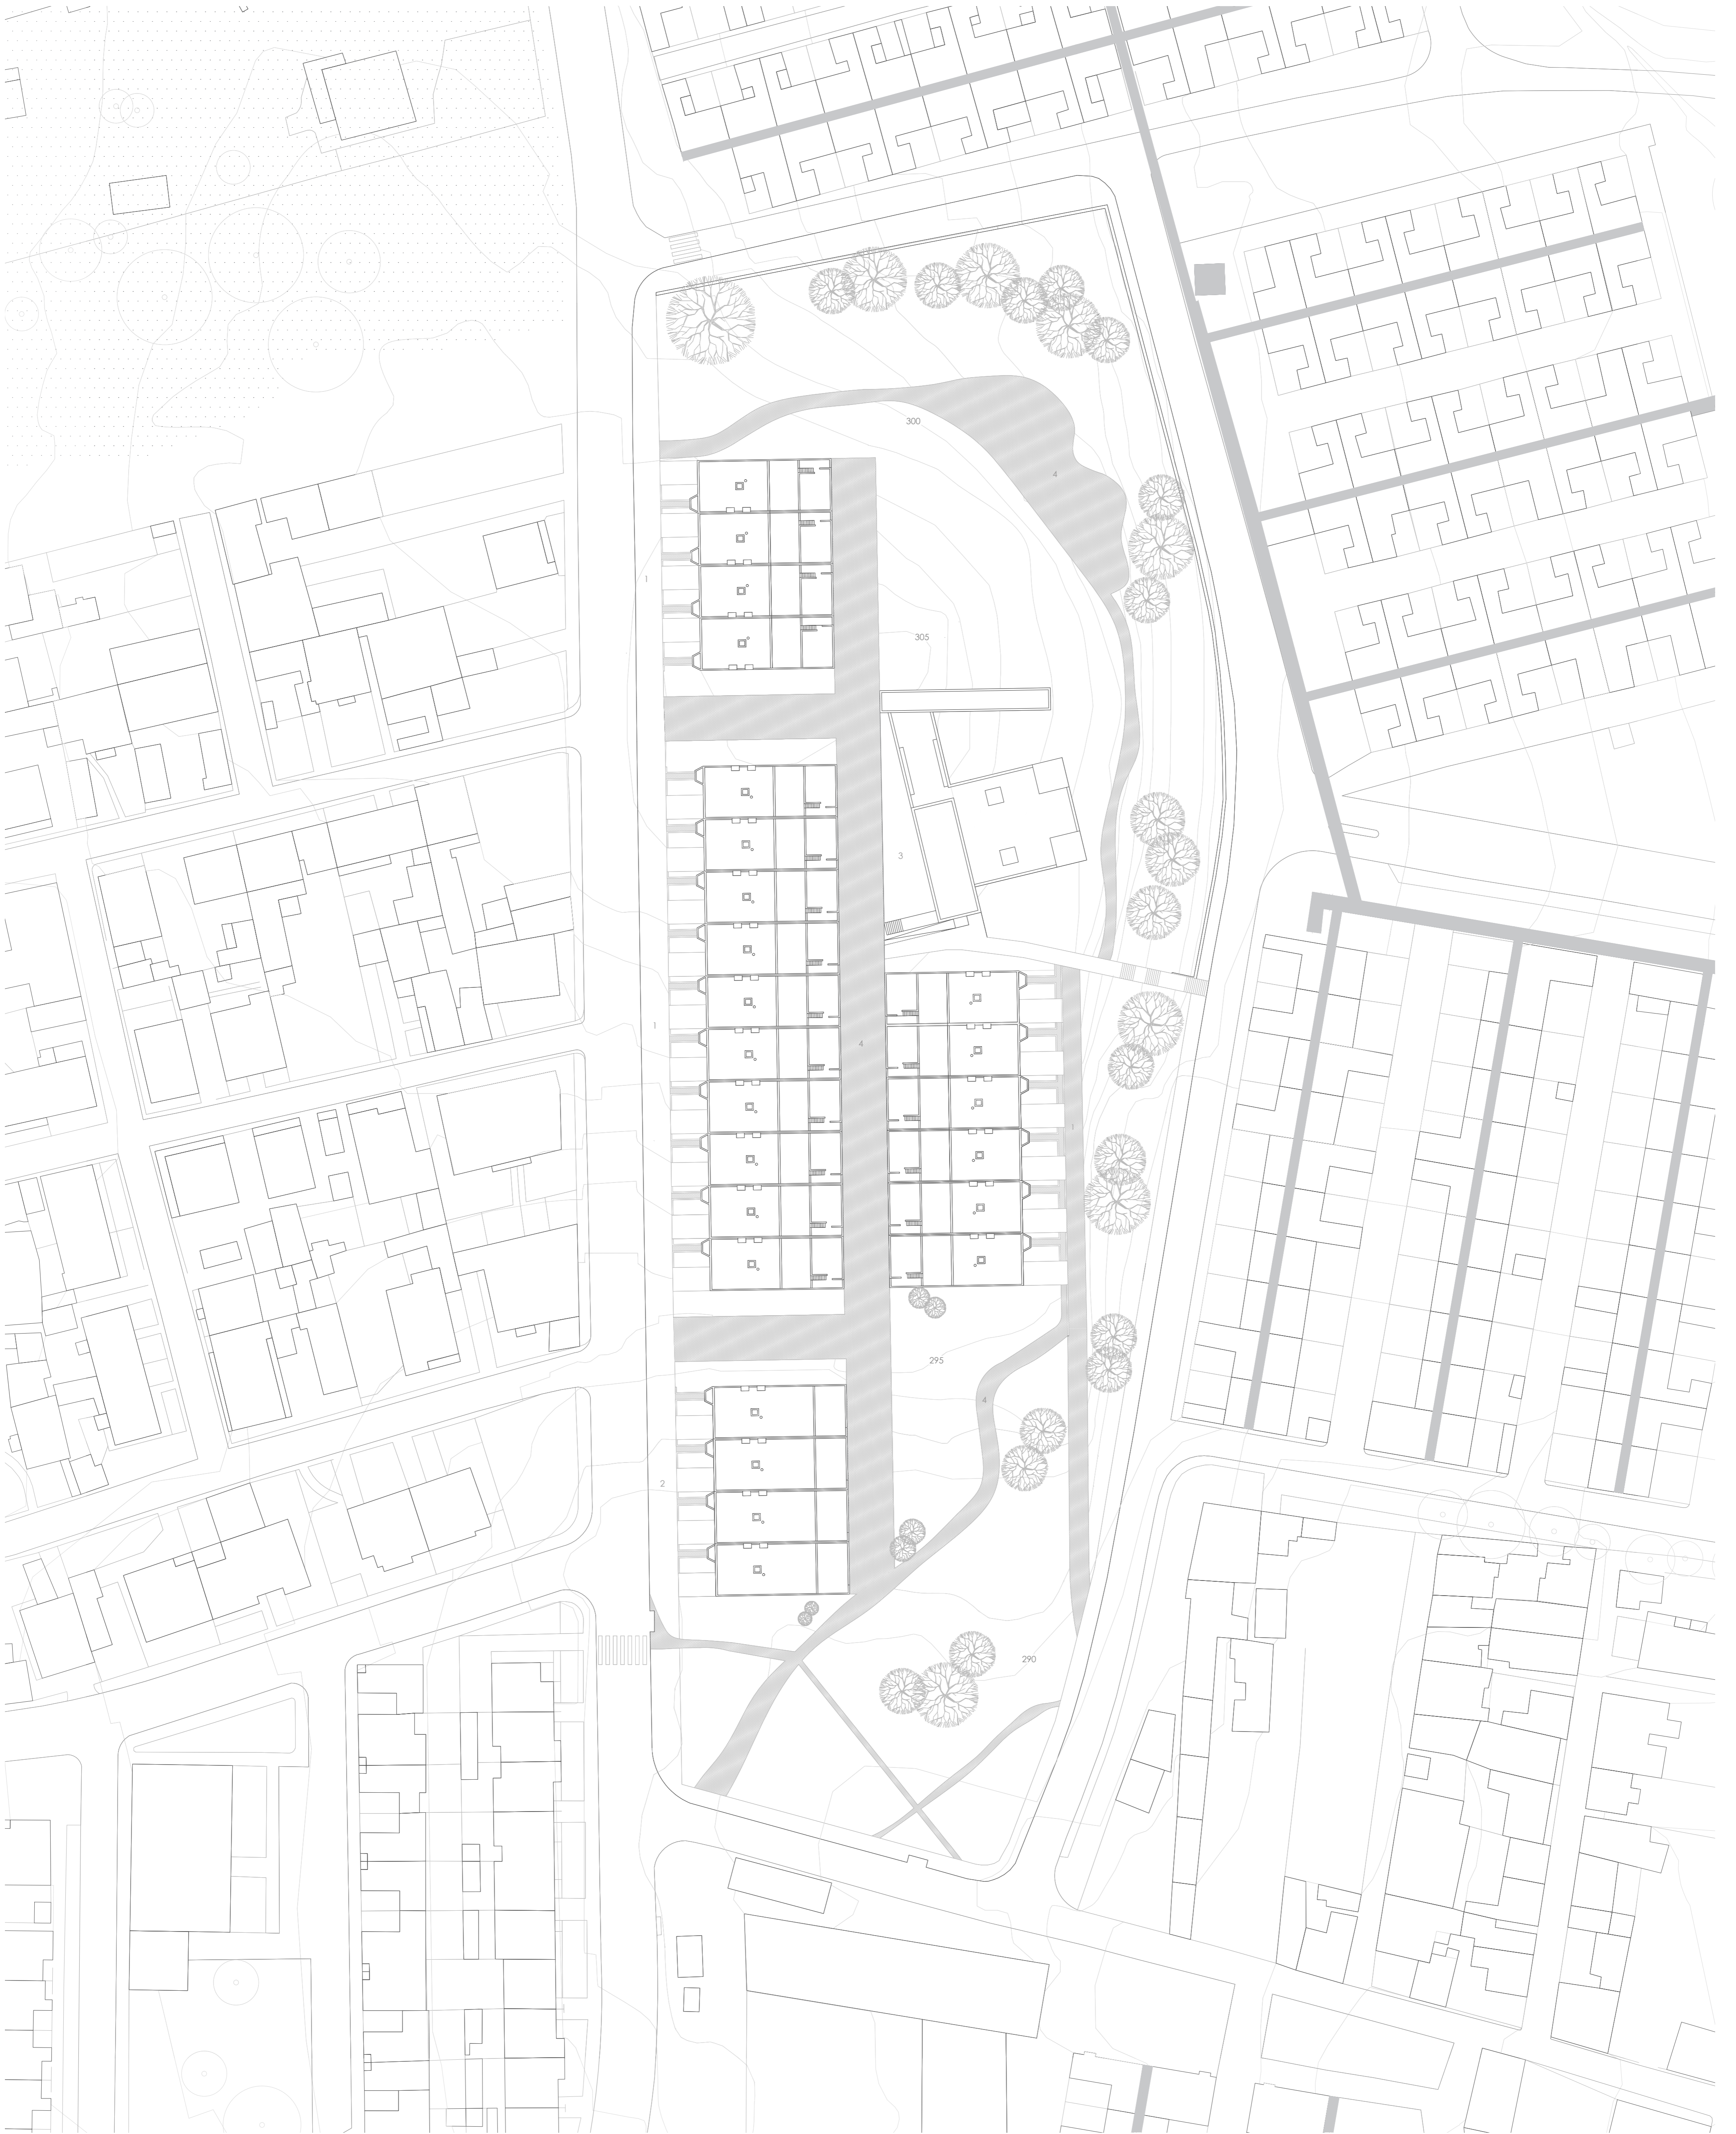


Intervention Proposal Site Plan

- 1. Siza's T4 Typology
- 2. New Typology
- 3. Casa De Chá
- 4. Pedestrian Only Walking Path


●●●●●

New Typologies For The Malagueira Regarding The Current
Generations And Sustainable Solutions

Final Architecture Project
2023

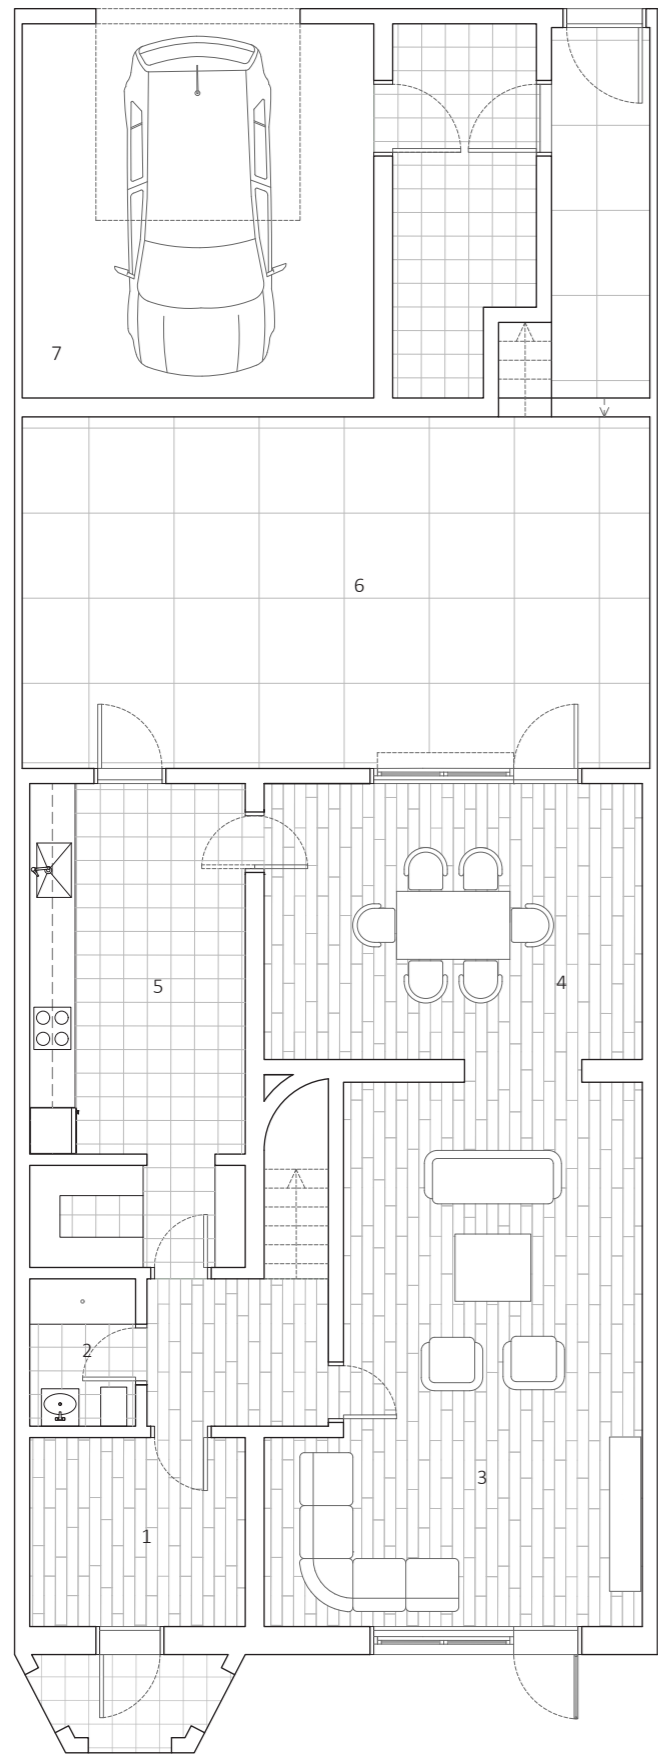


Ground Level

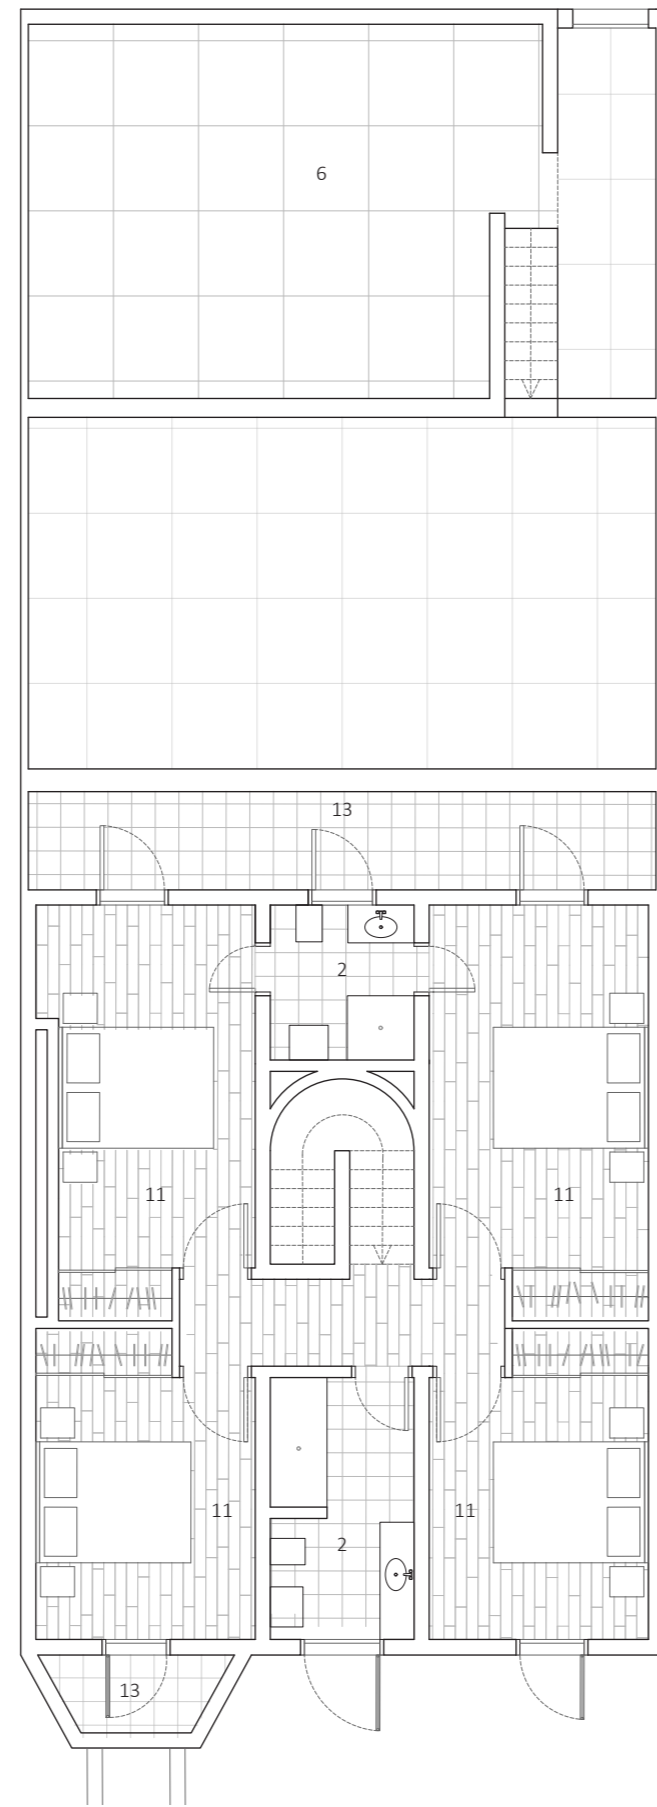


Upper Level

Álvaro Siza's Special T4 Typology
1994

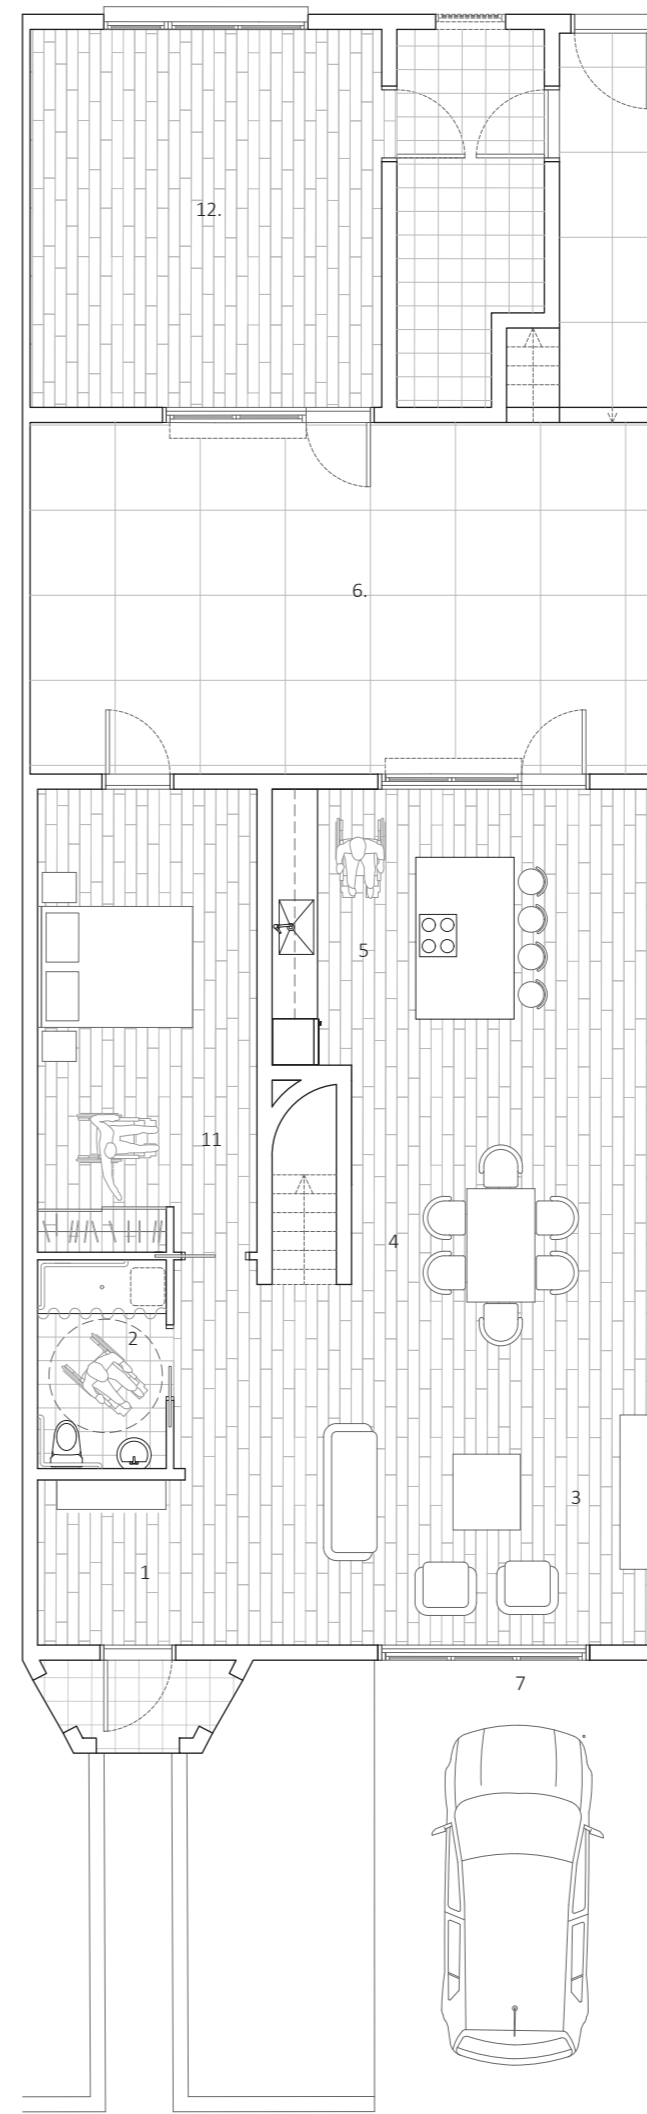


Ground Level

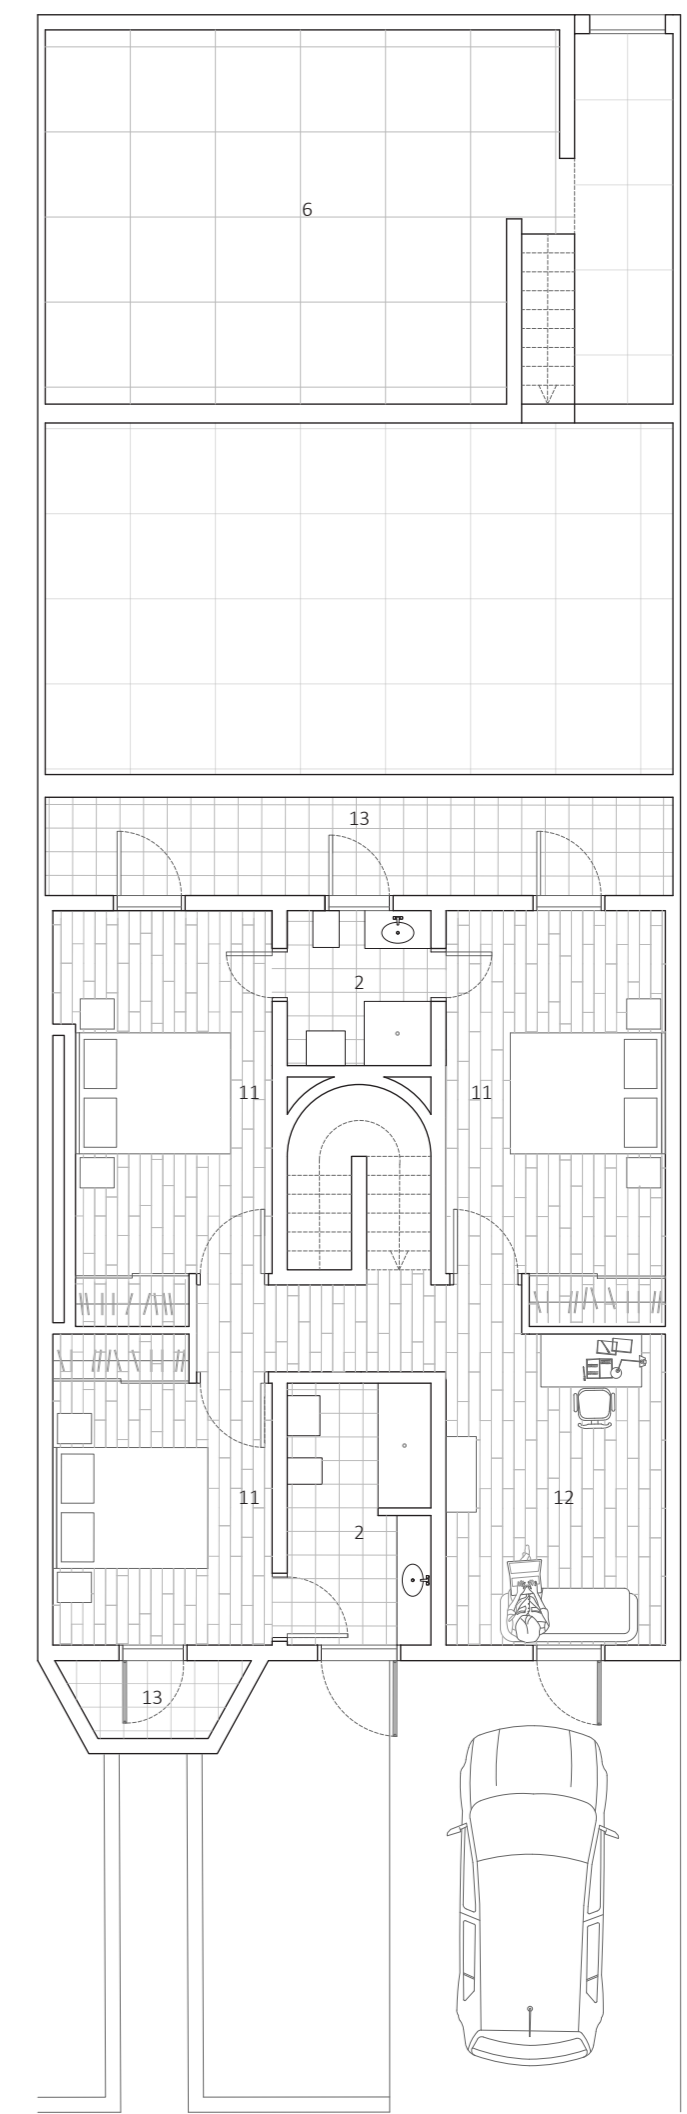


Upper Level

Siza's Adapted Typology- T4
2023

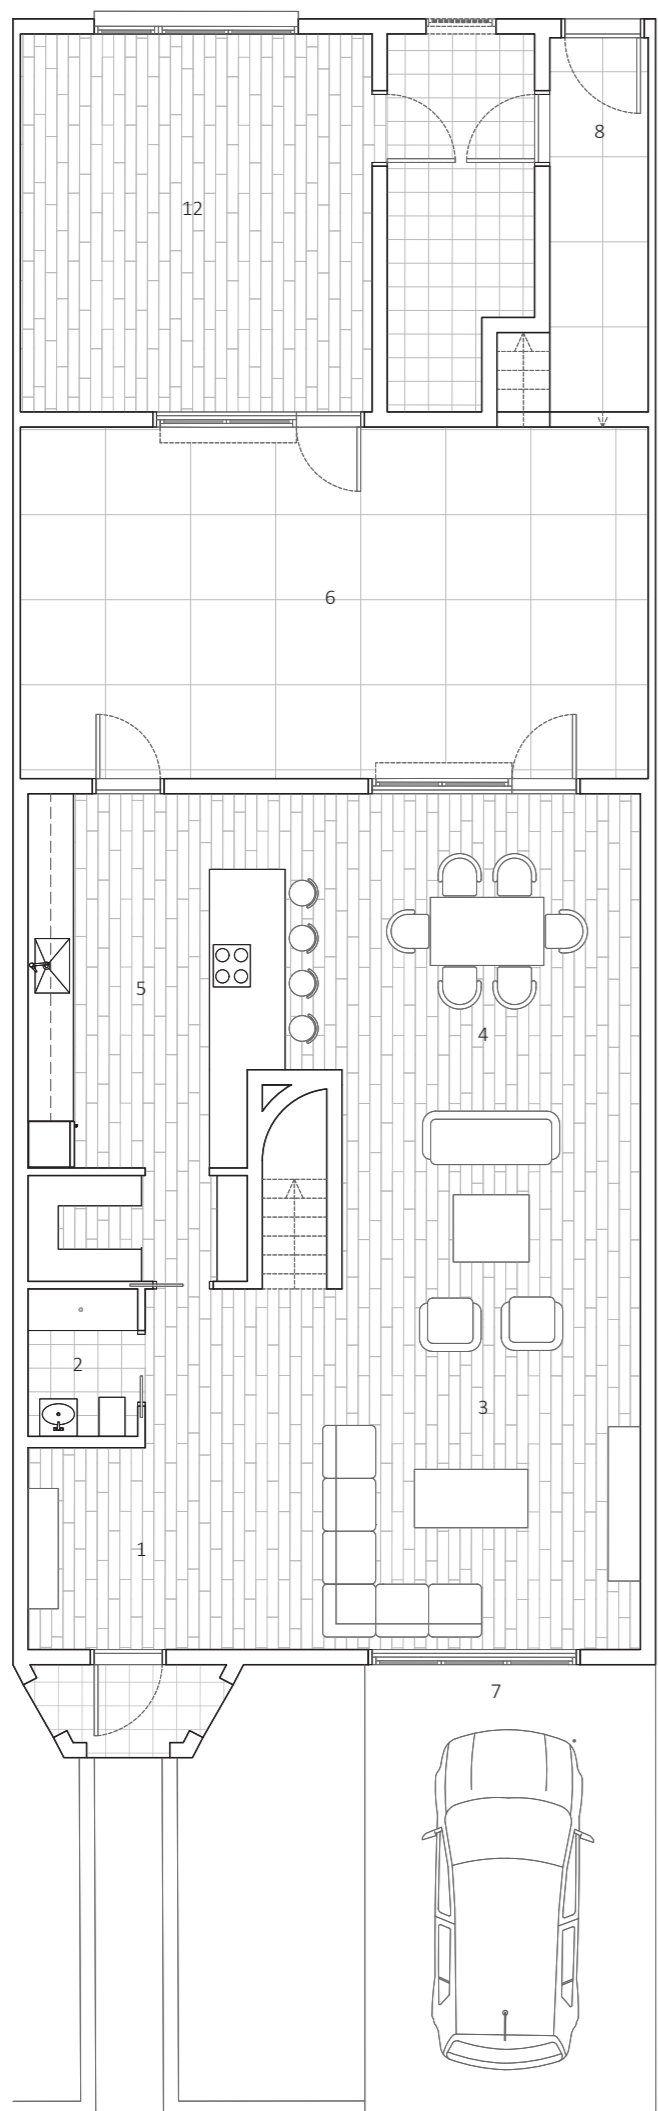


Ground Level

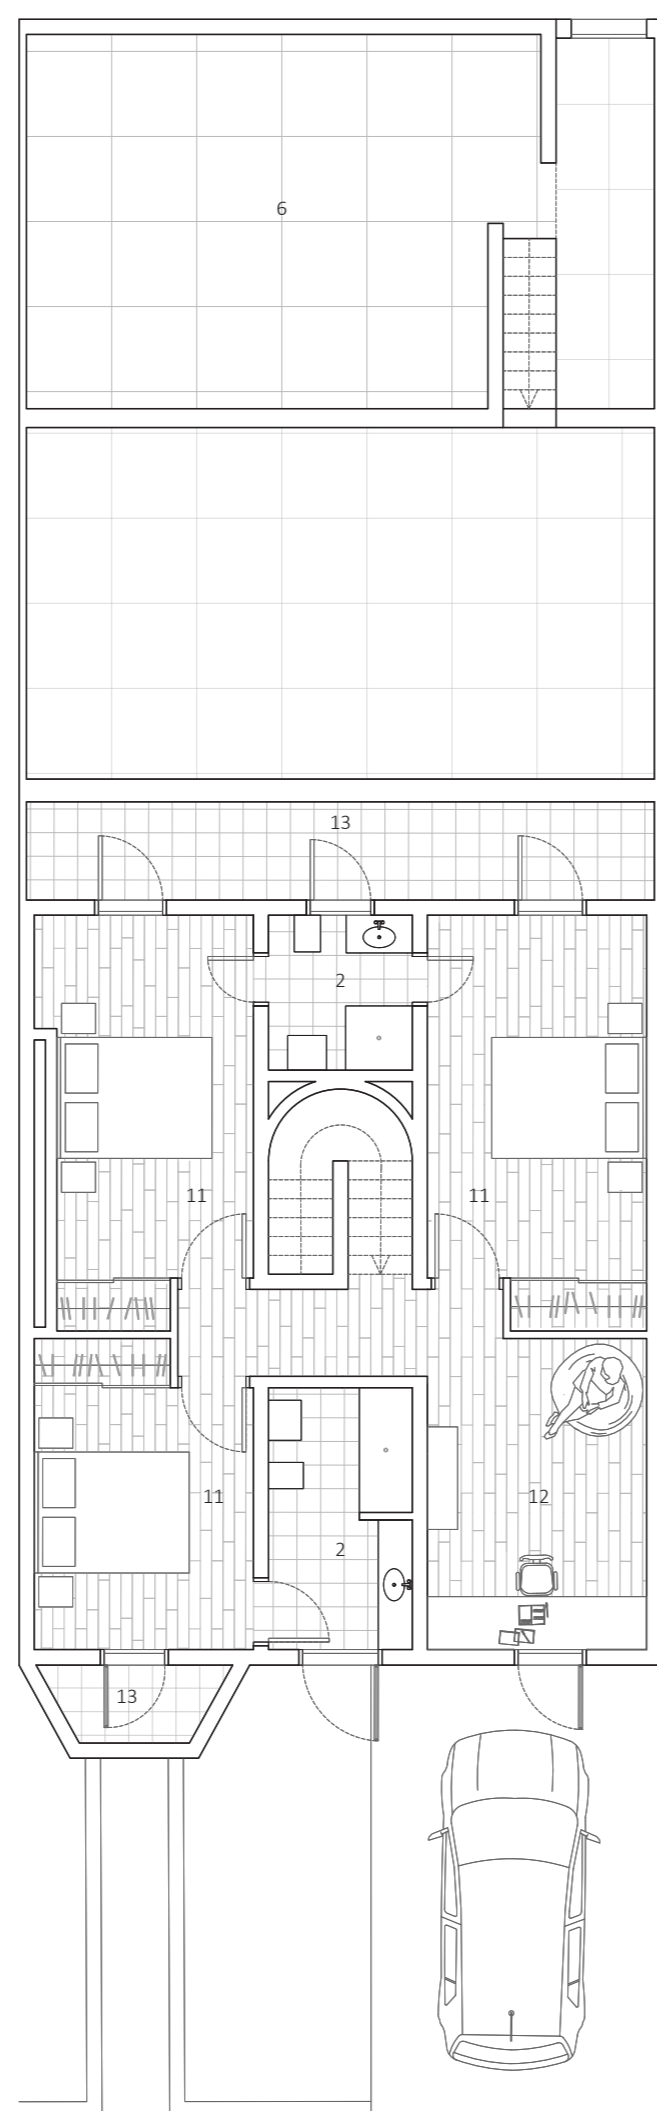


Upper Level

Siza's Adapted Typology- T3
2023

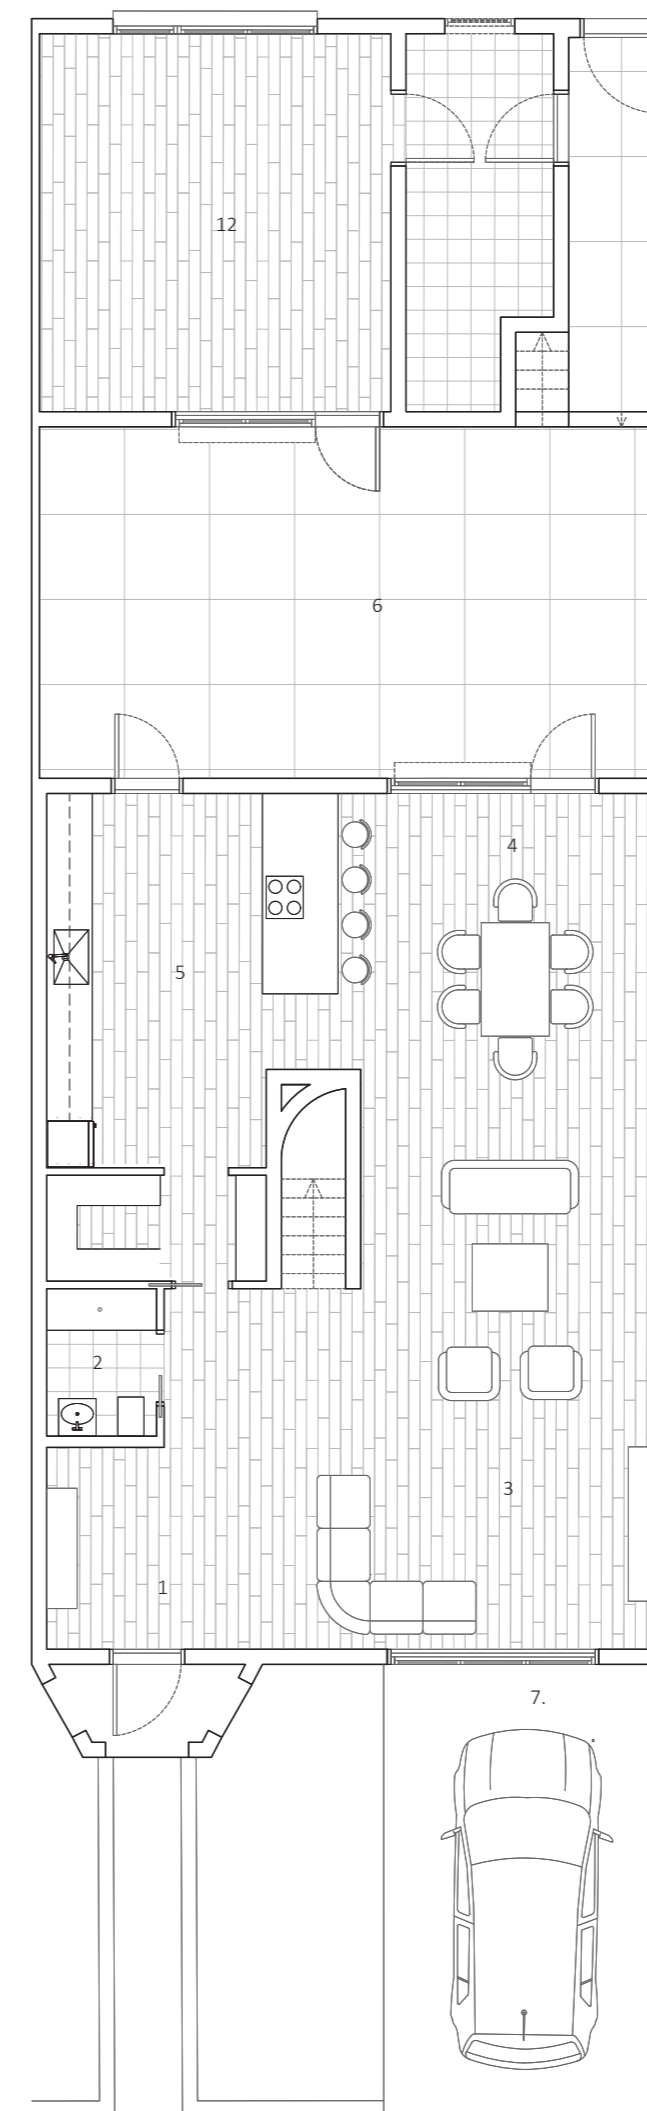

Ground Level

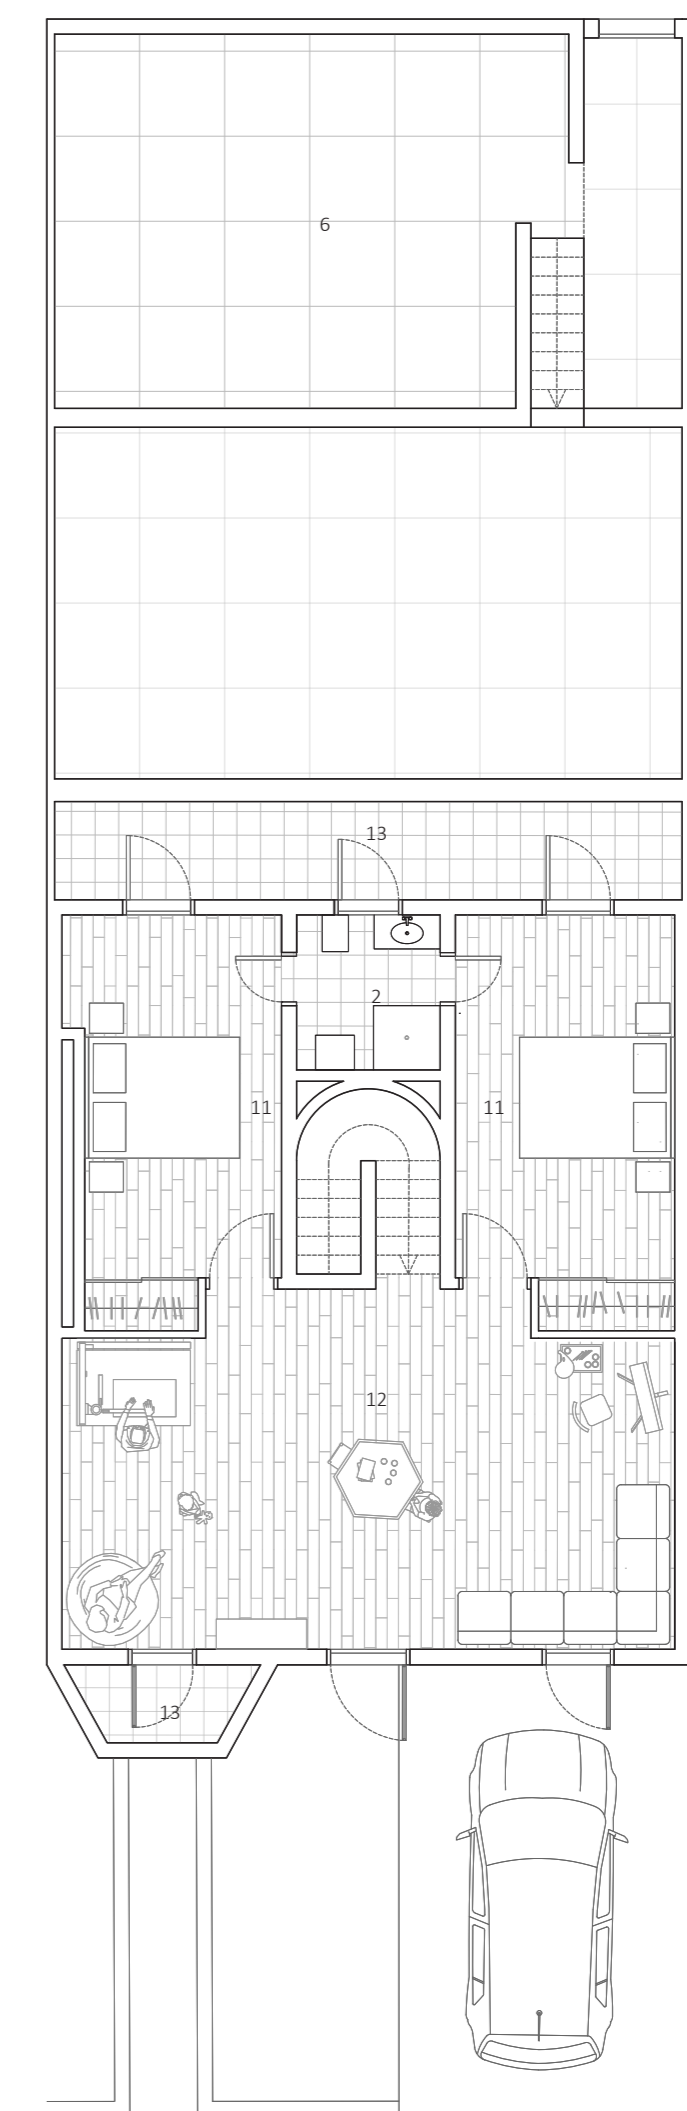

Upper Level

Siza's Adapted Typology- T2
2023

0 3 m


Siza's Adapted Typologies - Floor Plans

- 1. Entry
- 2. WC
- 3. Living Room
- 4. Dining Room
- 5. Kitchen
- 6. Patio
- 7. Car Parking
- 8. Rear Entry
- 9. Roof Top Patio
- 10. Flex Space
- 11. Bedroom
- 12. Flex Space
- 13. Balcony

○ ○ ○ ○ ○

New Typologies For The Malagueira Regarding The Current
Generations And Sustainable Solutions

Final Architecture Project
2023

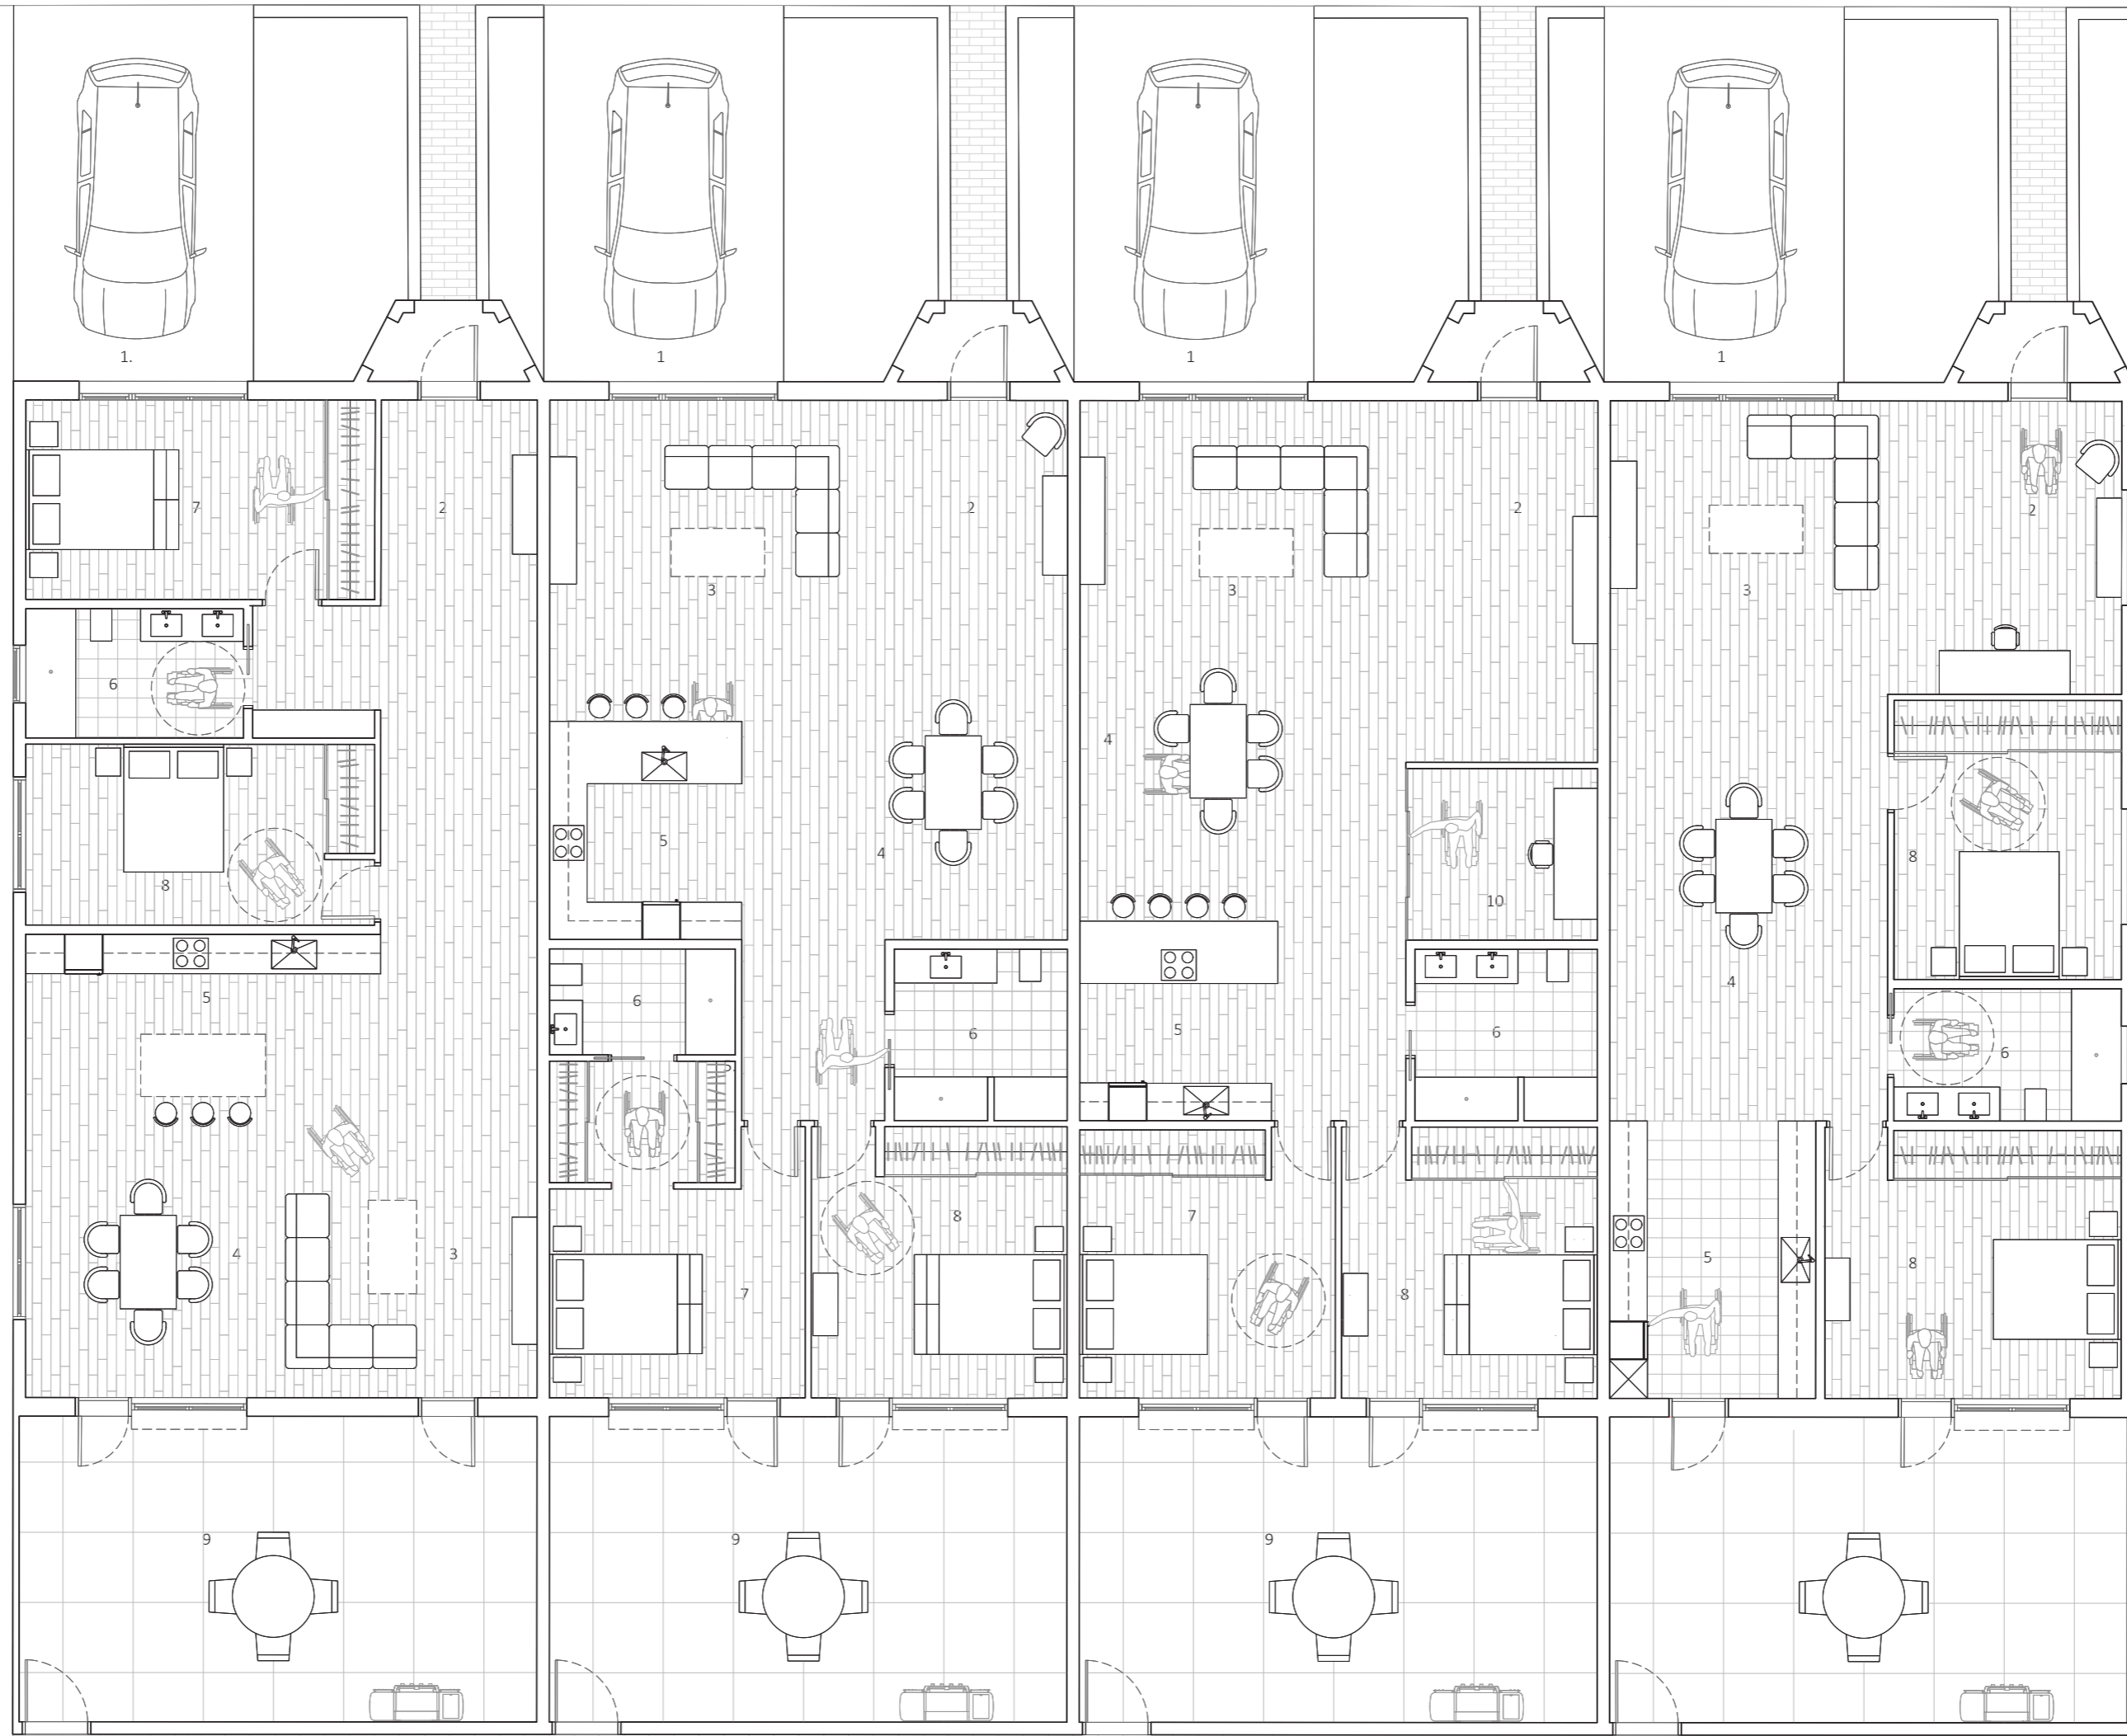

0 3 m

New Typology Floor Plans

- 1. Garage
- 2. Entry
- 3. Living Room
- 4. Dining Room
- 5. Kitchen
- 6. Bathroom
- 7. Bedroom 1
- 8. Bedroom 2
- 9. Patio
- 10. Office

..... Items On Casters




Obs. Bathrooms are dimensioned according to universal design standards for potential adaptation purpose.

o o o o o

New Typologies For The Malagueira Regarding The Current Generations And Sustainable Solutions


Final Architecture Project
2023

The Malagueira's Construction Details

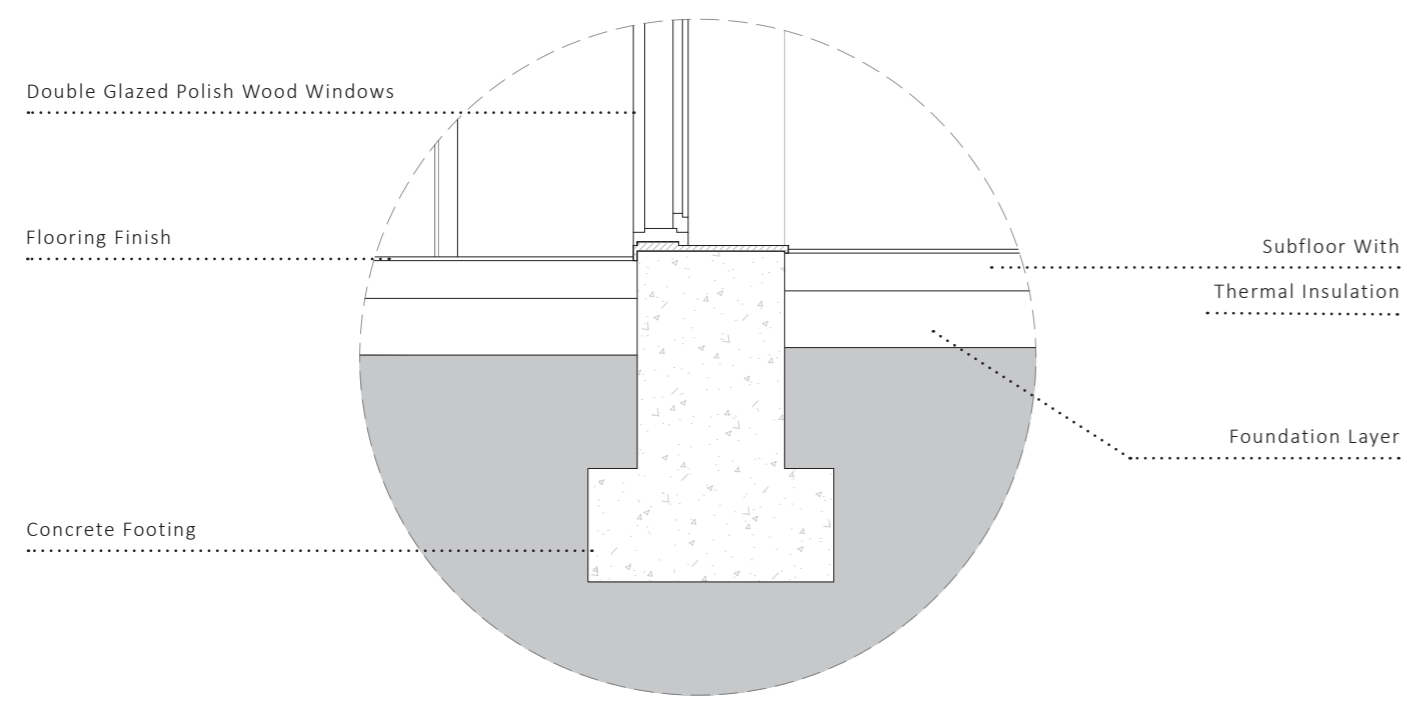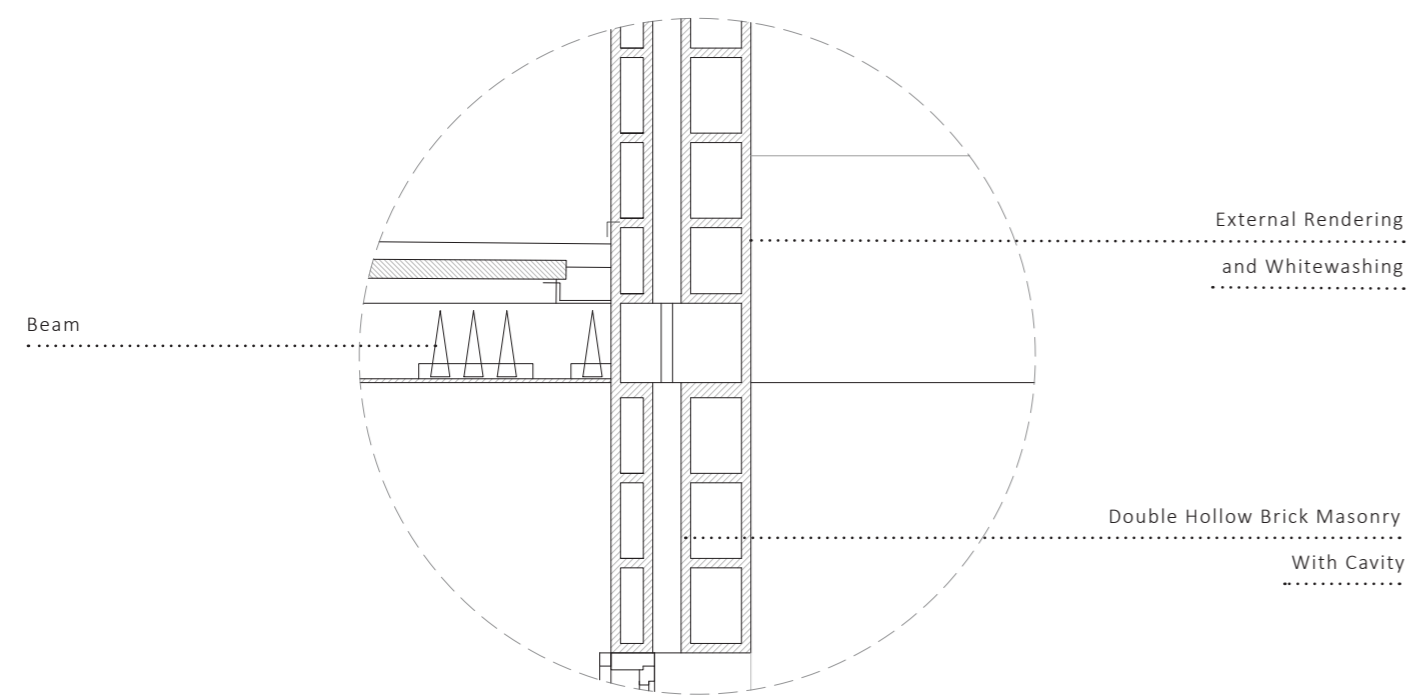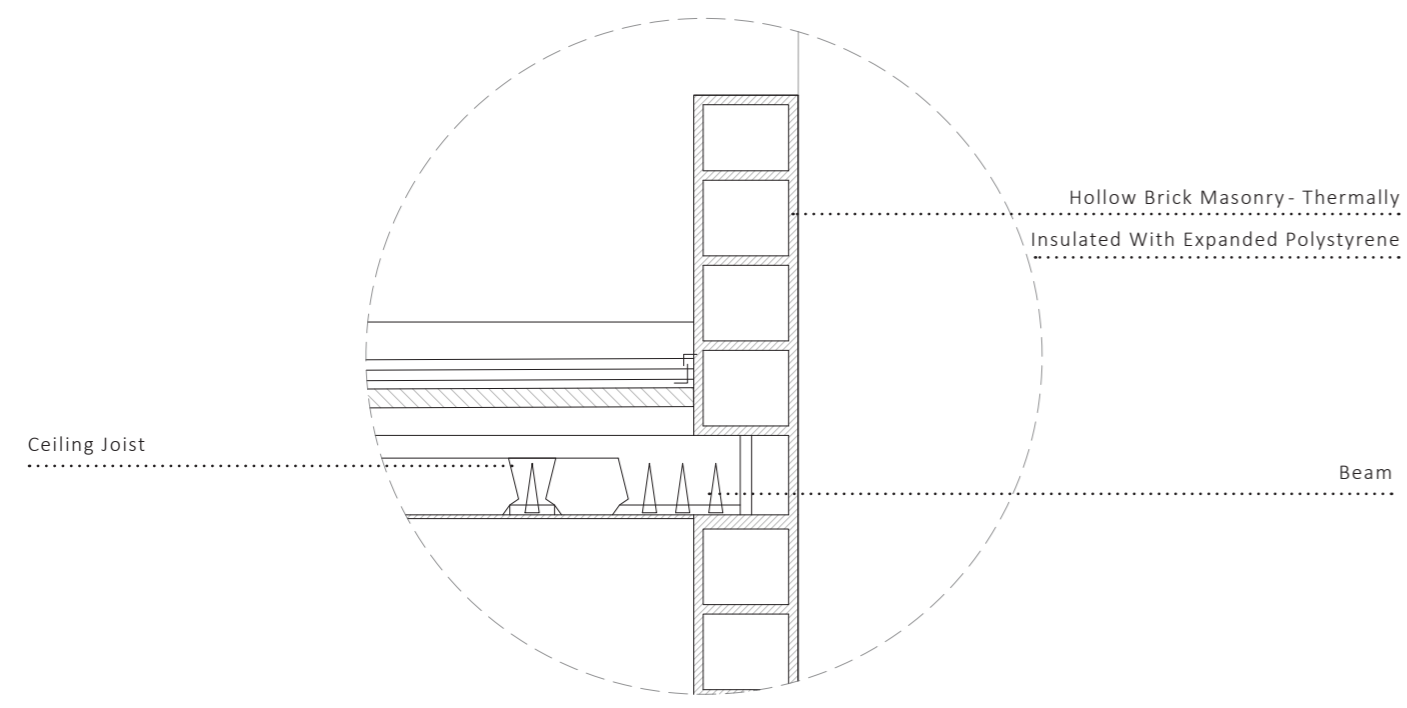


Steel Frame Construction Details


Detail A

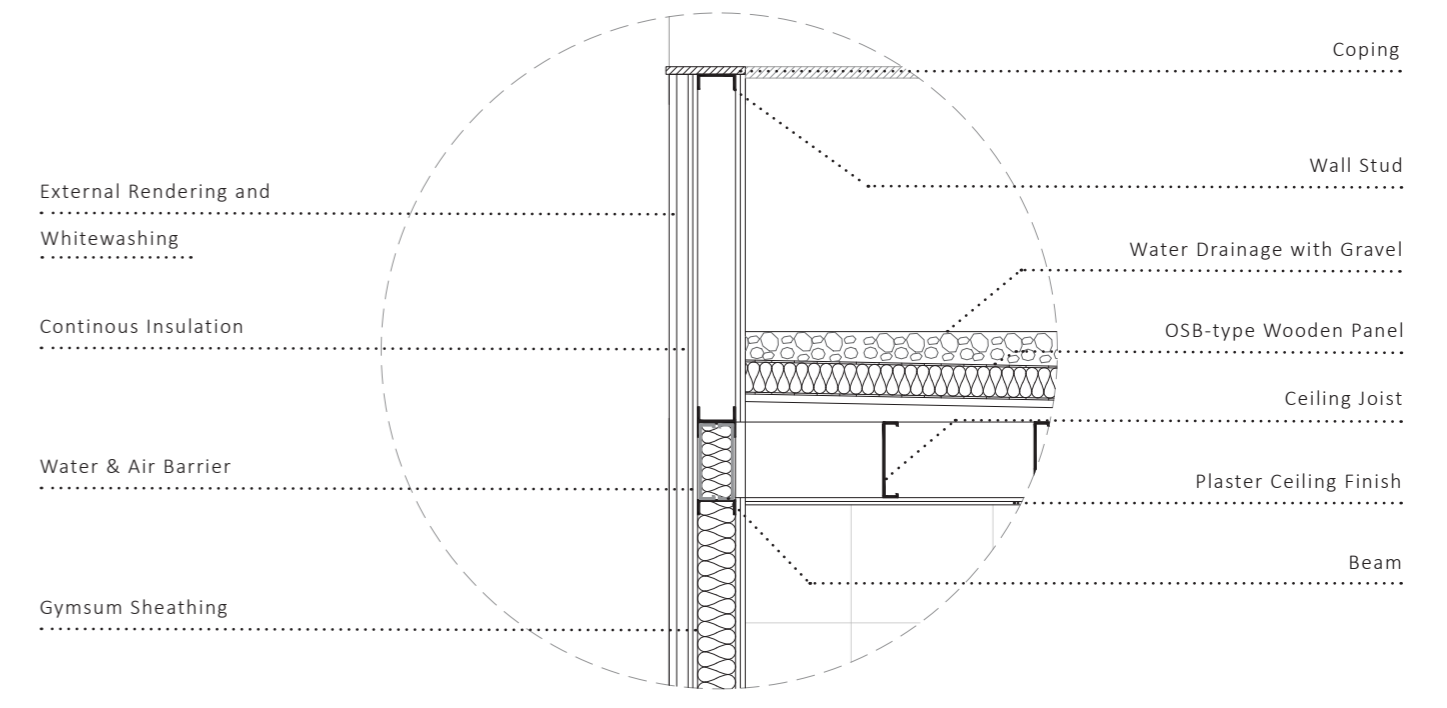


Detail B

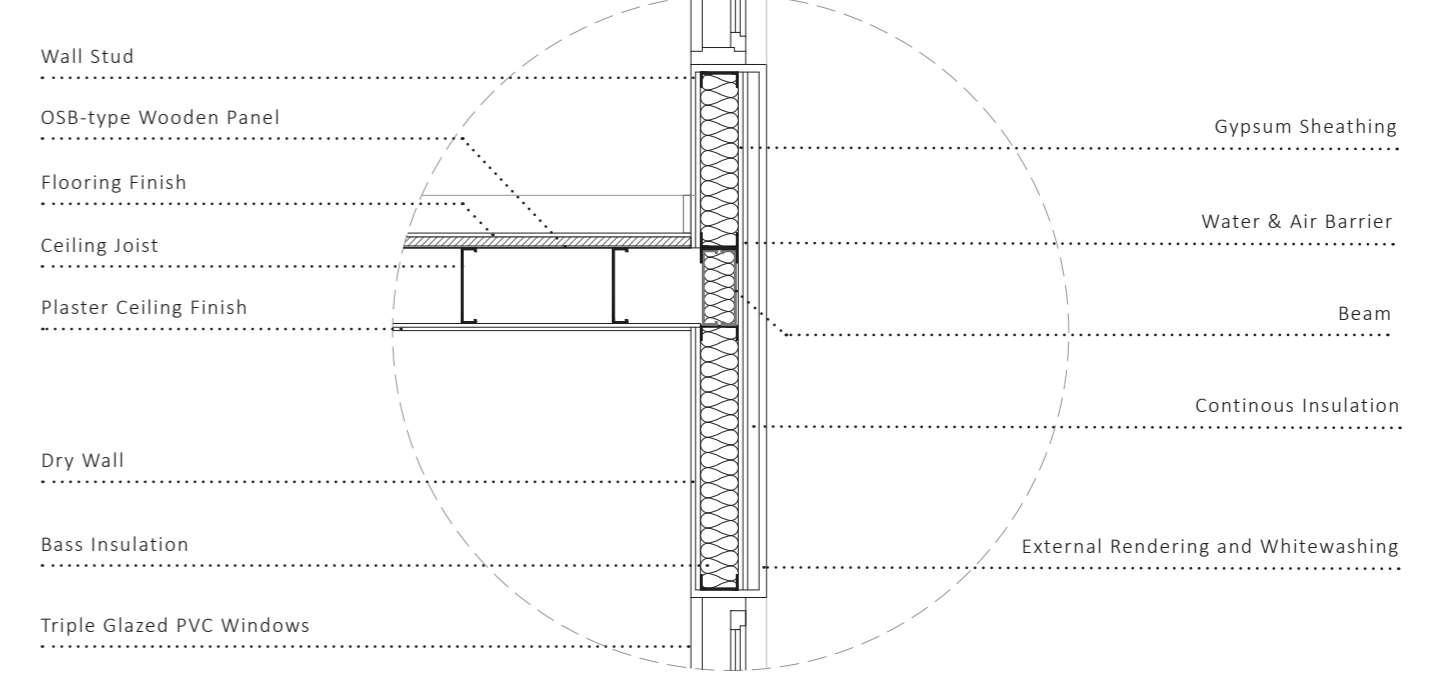

Detail C

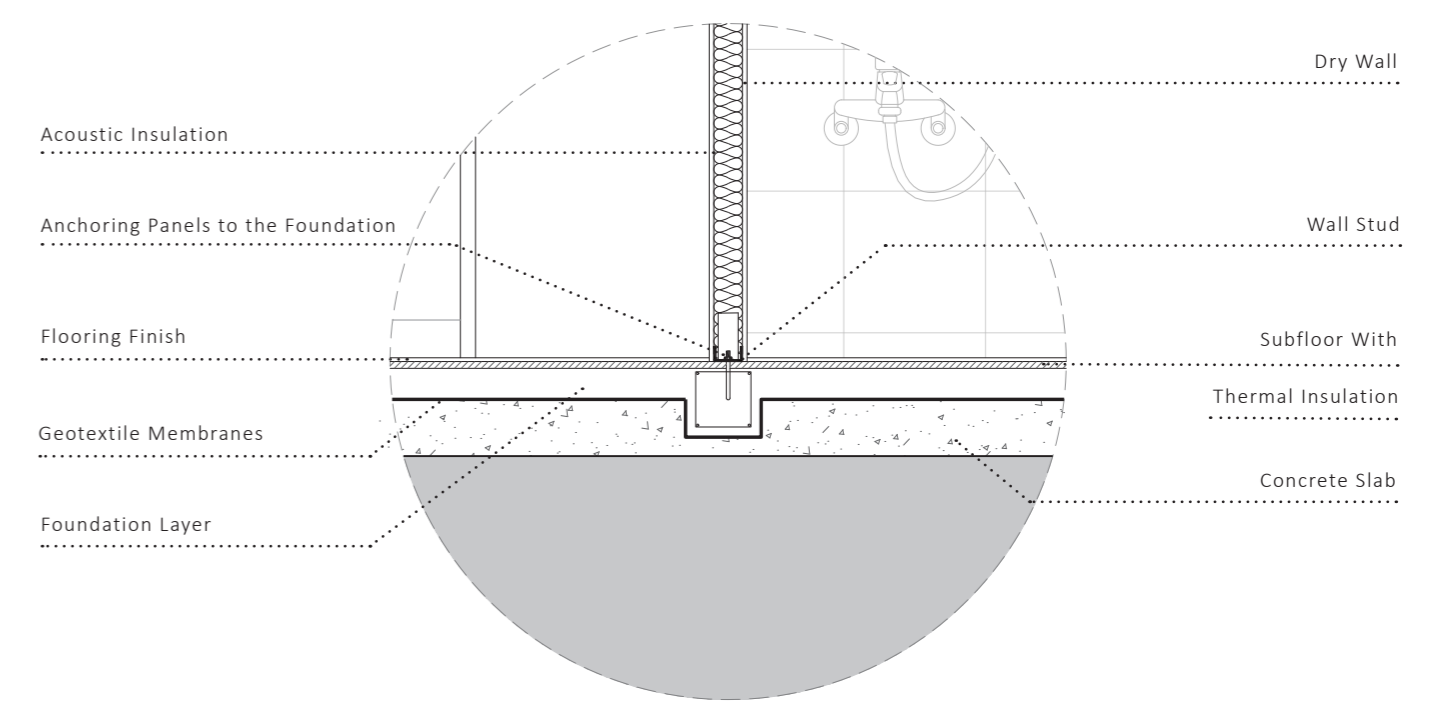


Construction Details
Scale 1:20

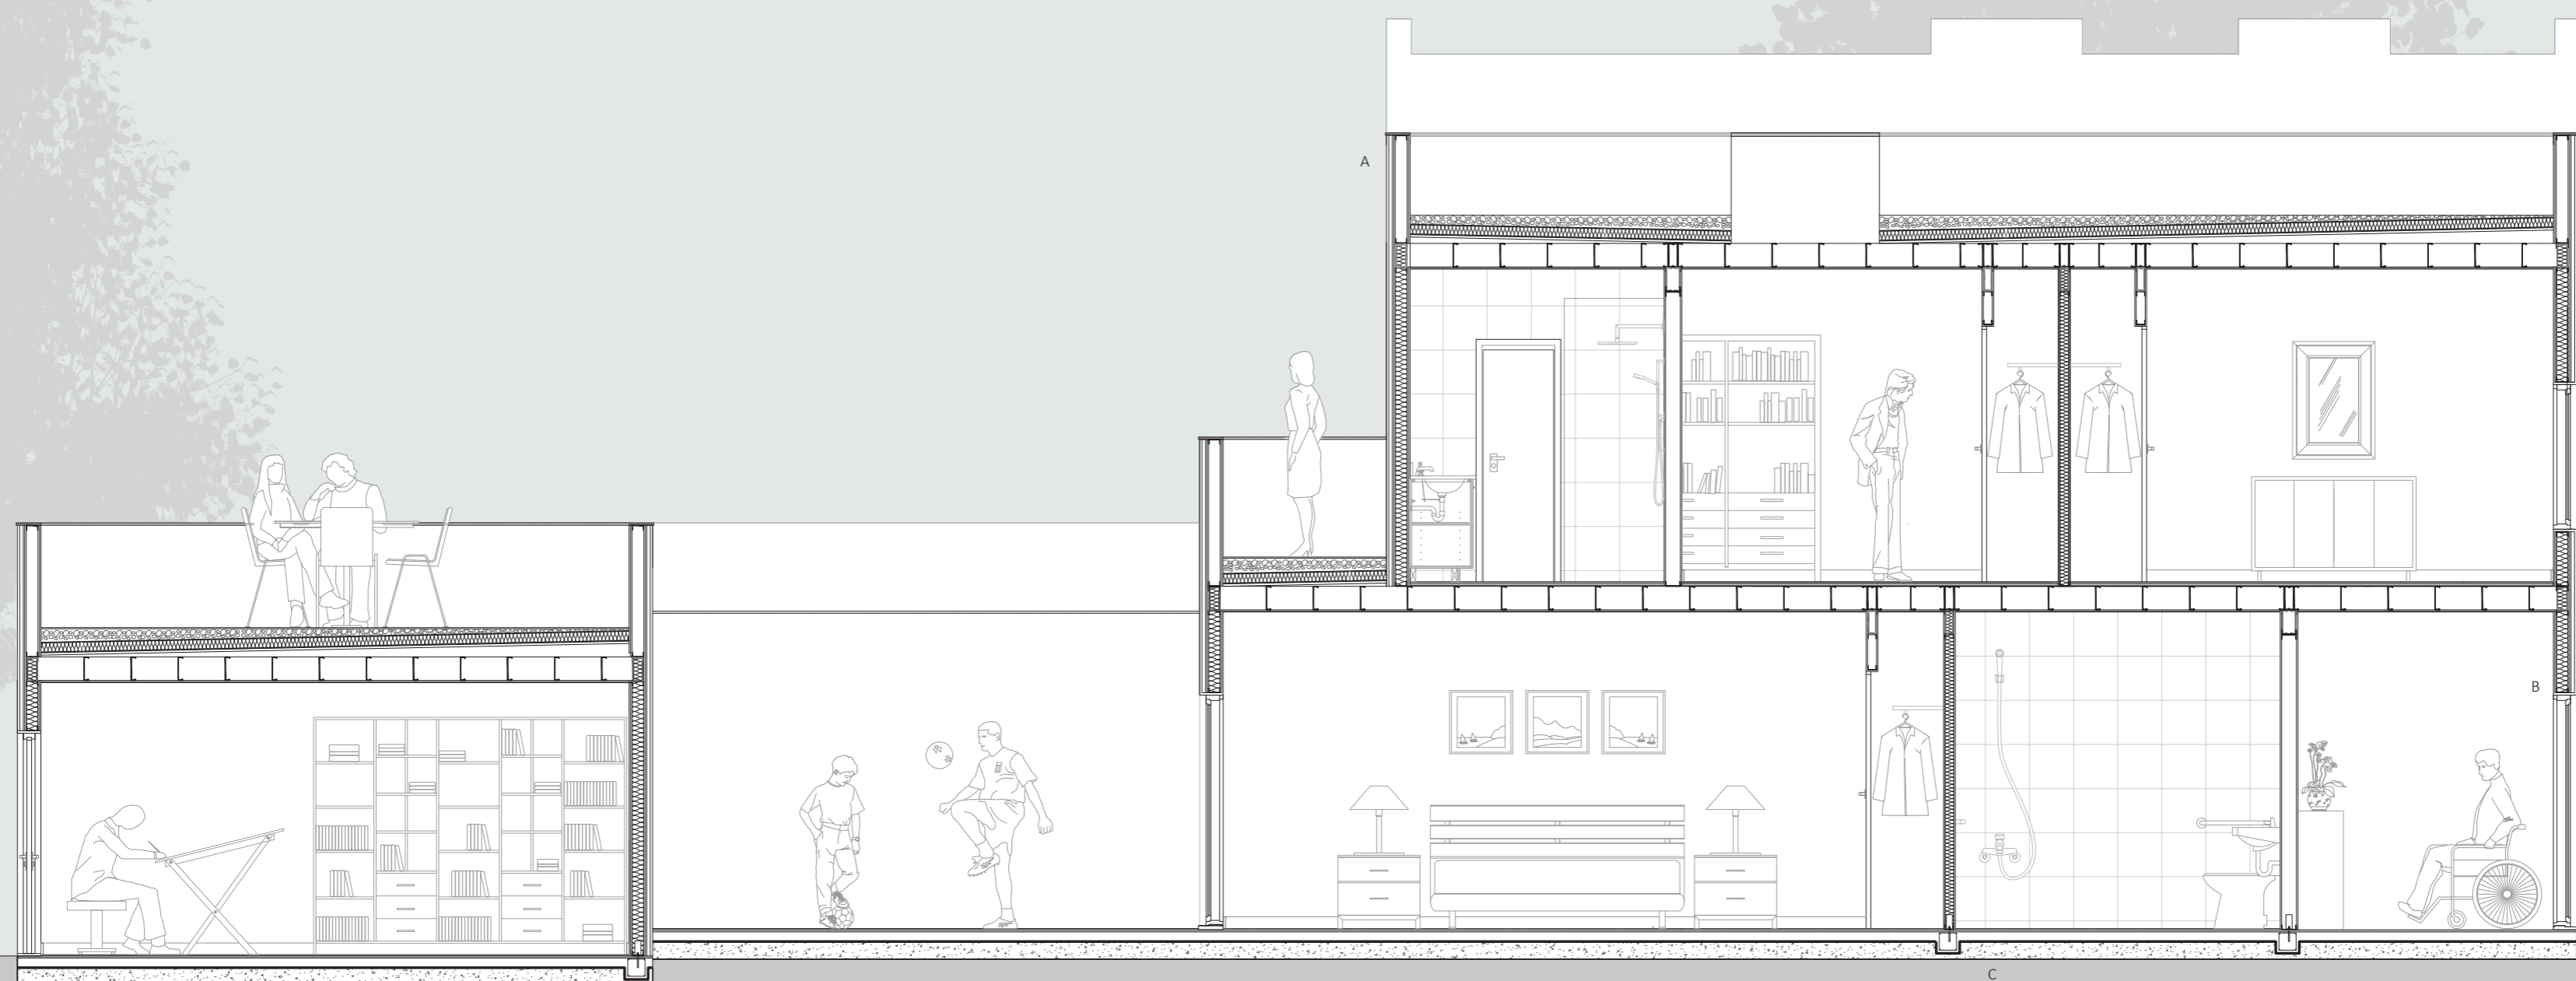

New Typologies For The Malagueira Regarding The Current Generations And Sustainable Solutions



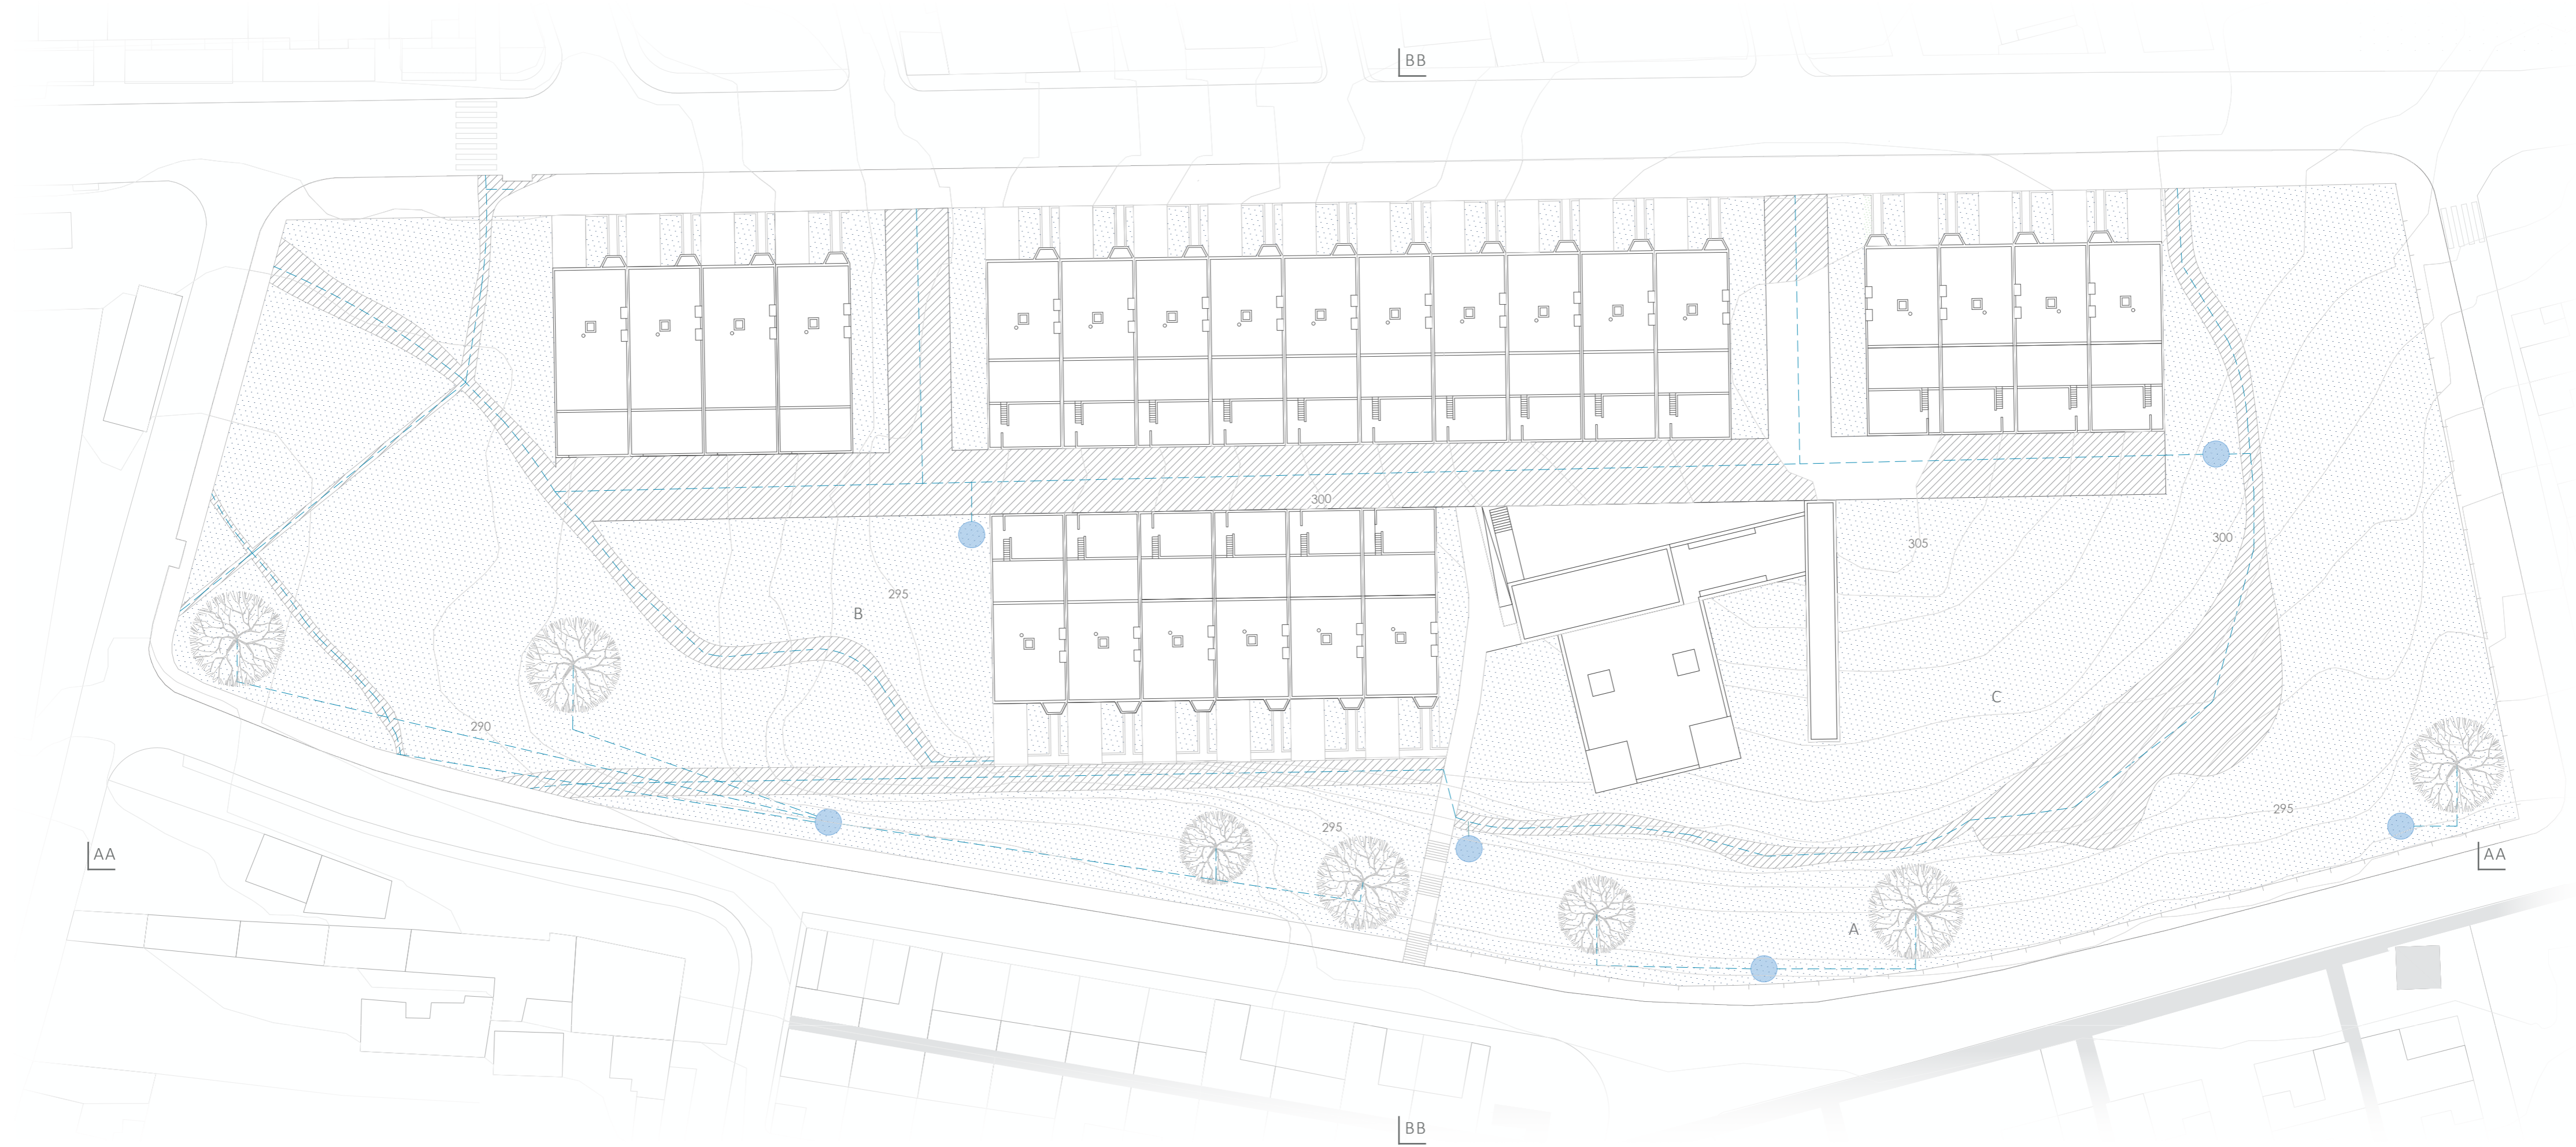


Final Architecture Project
2023




0 20 m

Lanscaping Plan

Legend


- Water Tanks 
- Water Collection Zone 
- Water Collection Zone 2 
- Drainage Pipes 
- Irrigation Zone 

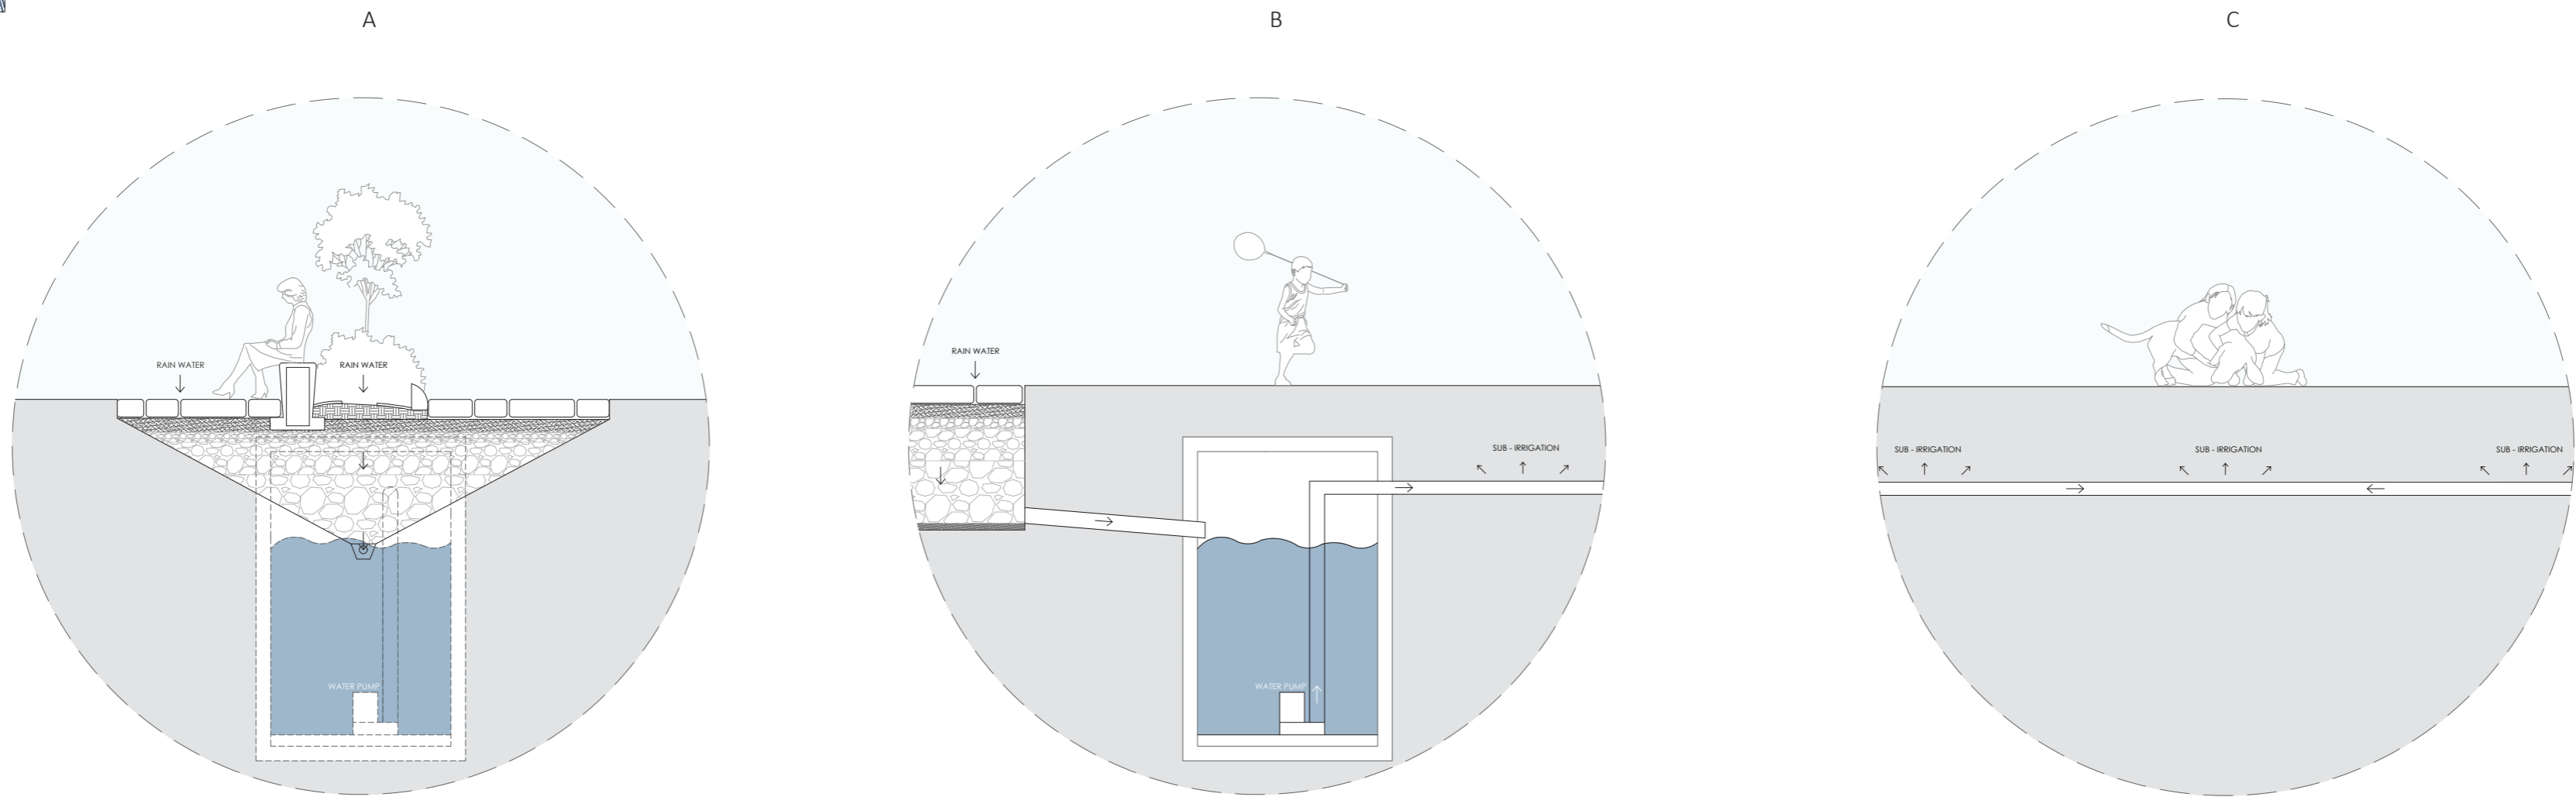

PICP Stormwater Runoff System & Irritation Scheme
Scale 1:20



0 20 m
Section AA

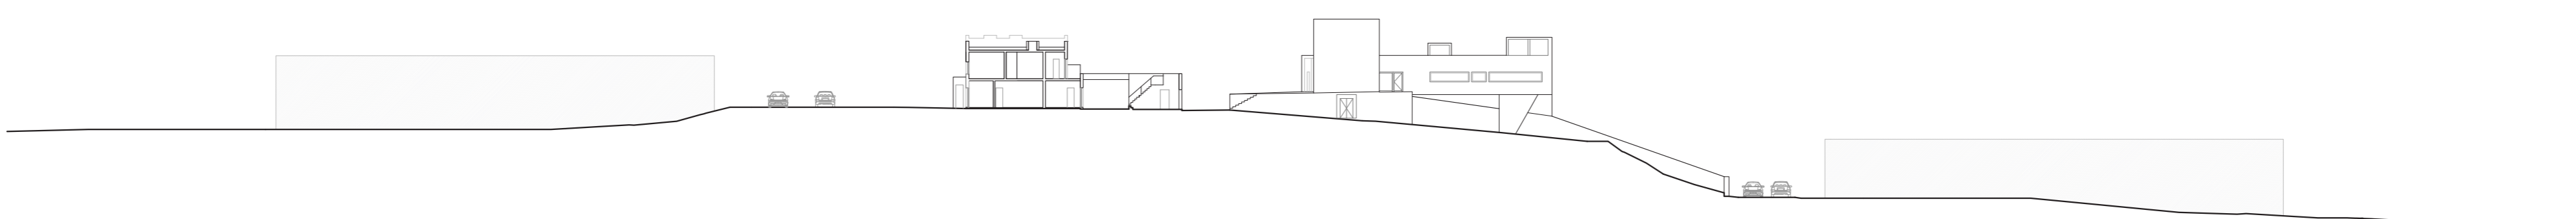

○ ○ ○ ○ ○ ●

0 20 m
Section BB