






Alçado Sudoeste

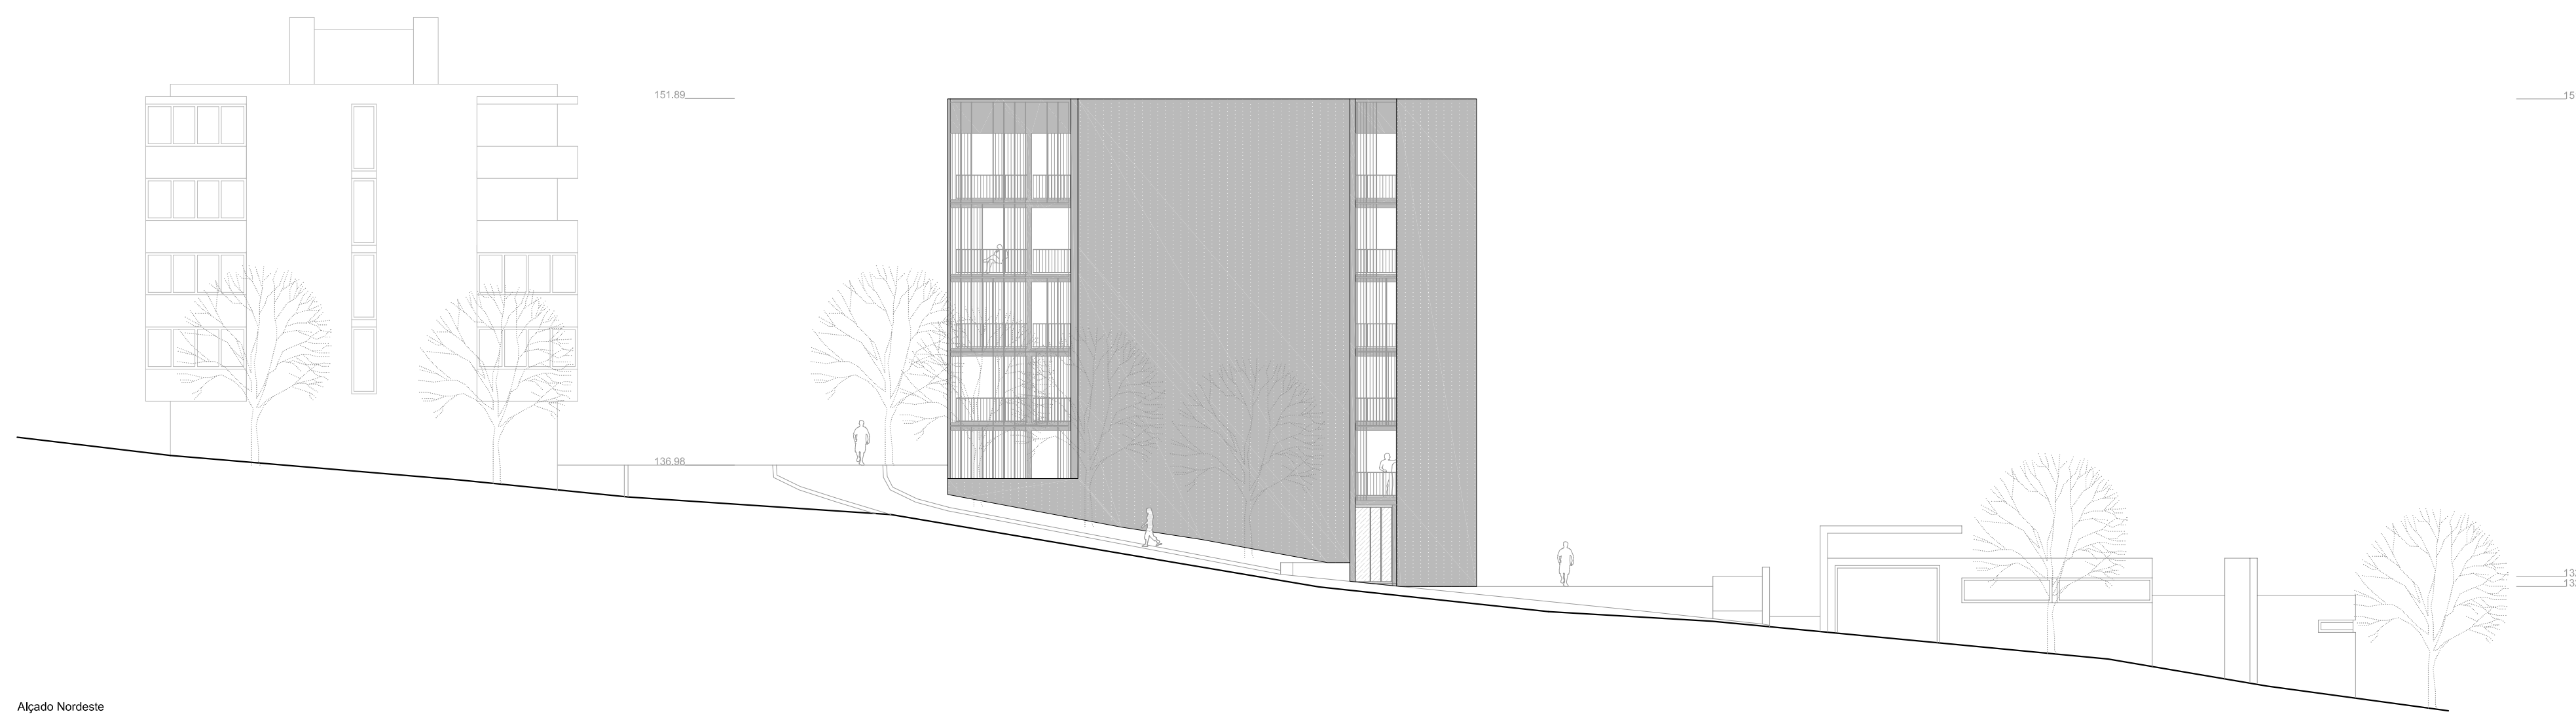

Alçado Nordeste

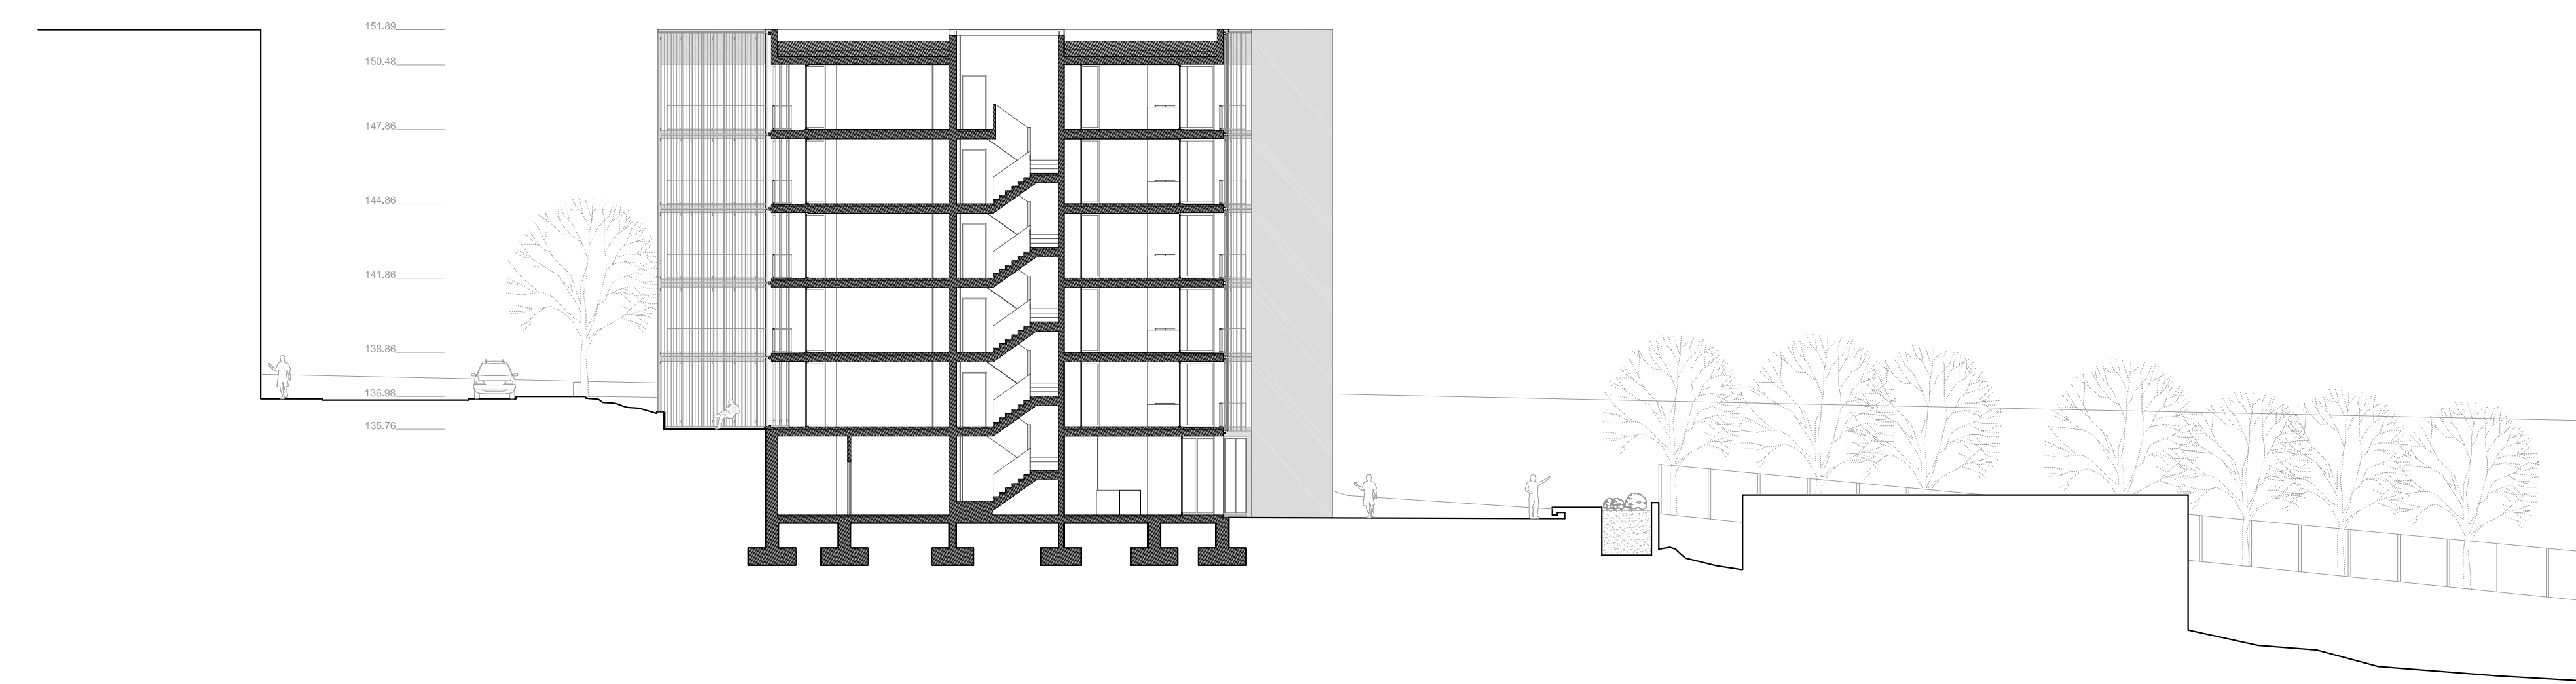

Corte transversal AA'

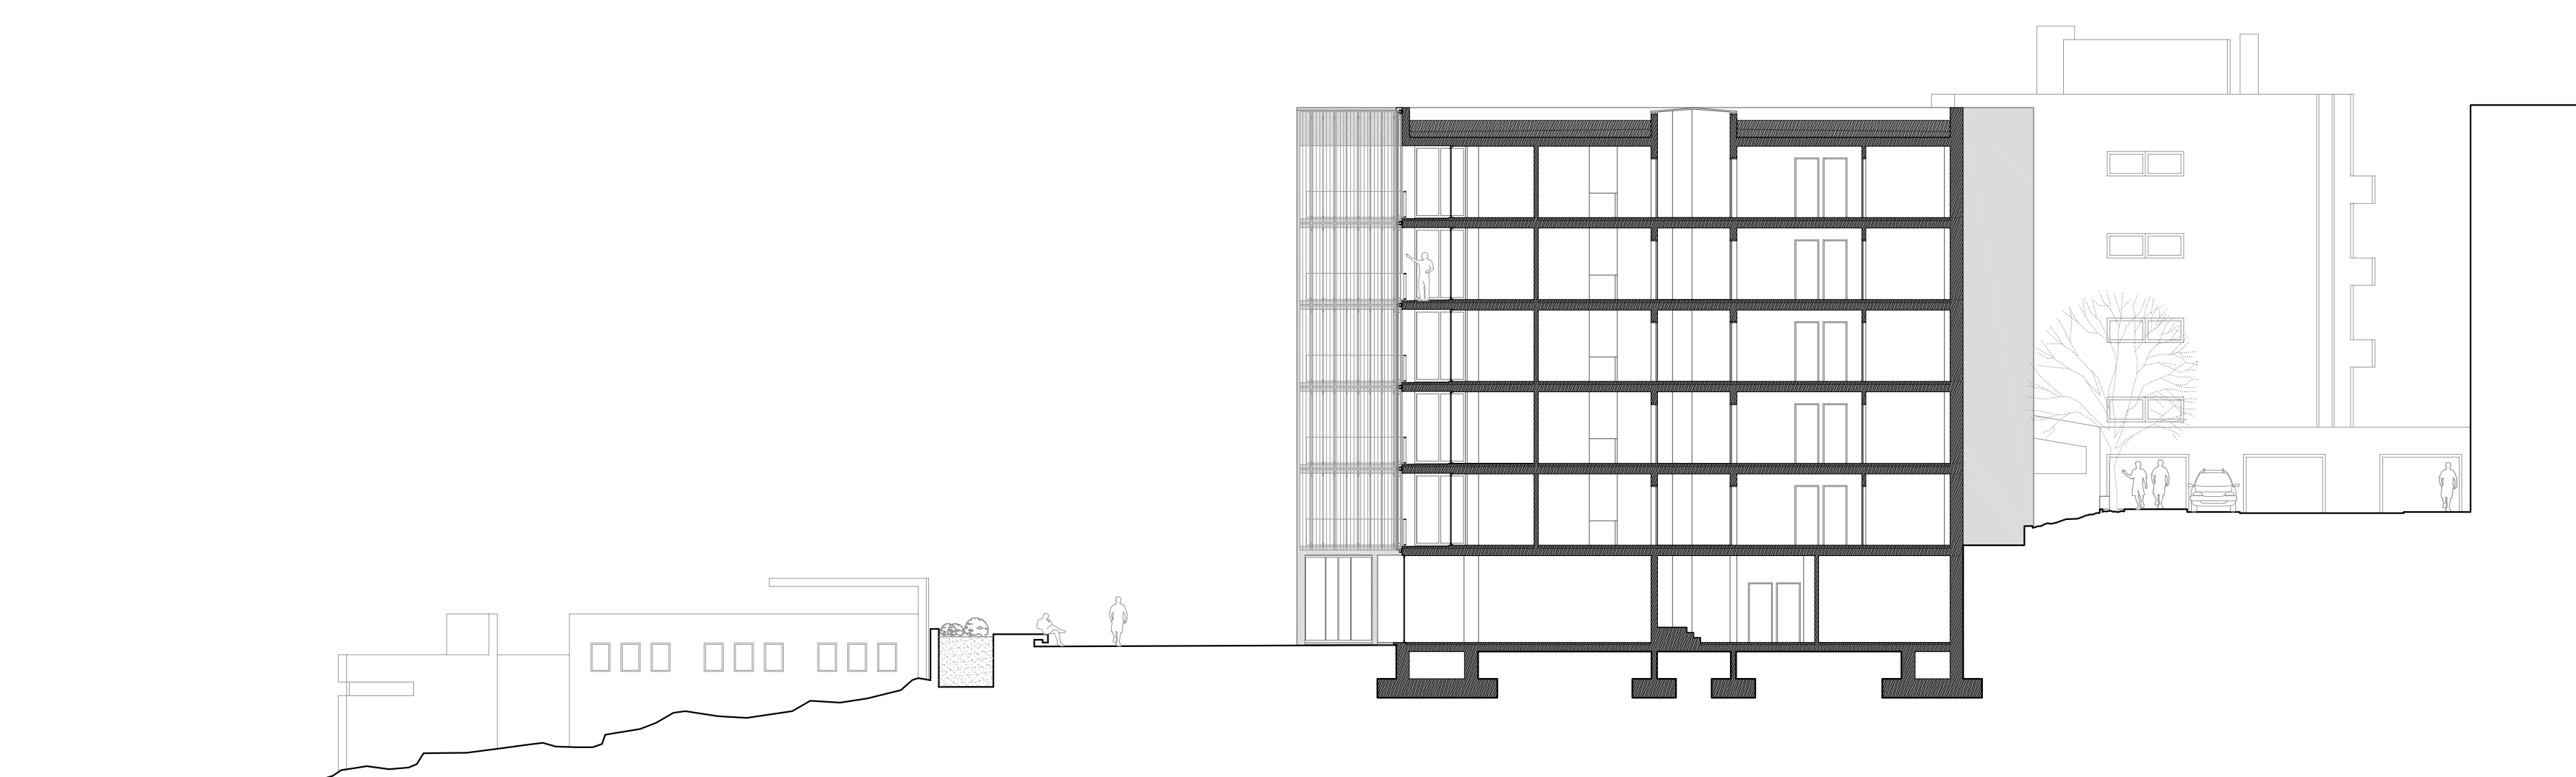

Corte transversal BB'

