



+28.00

+68.50

+69.50

+18.00

+17.25

+16.00

+9.50

+8.50

+6.80

+4.00

+2.40

+1.00


0.00


-2.00

-4.00


-7.00

-20.00

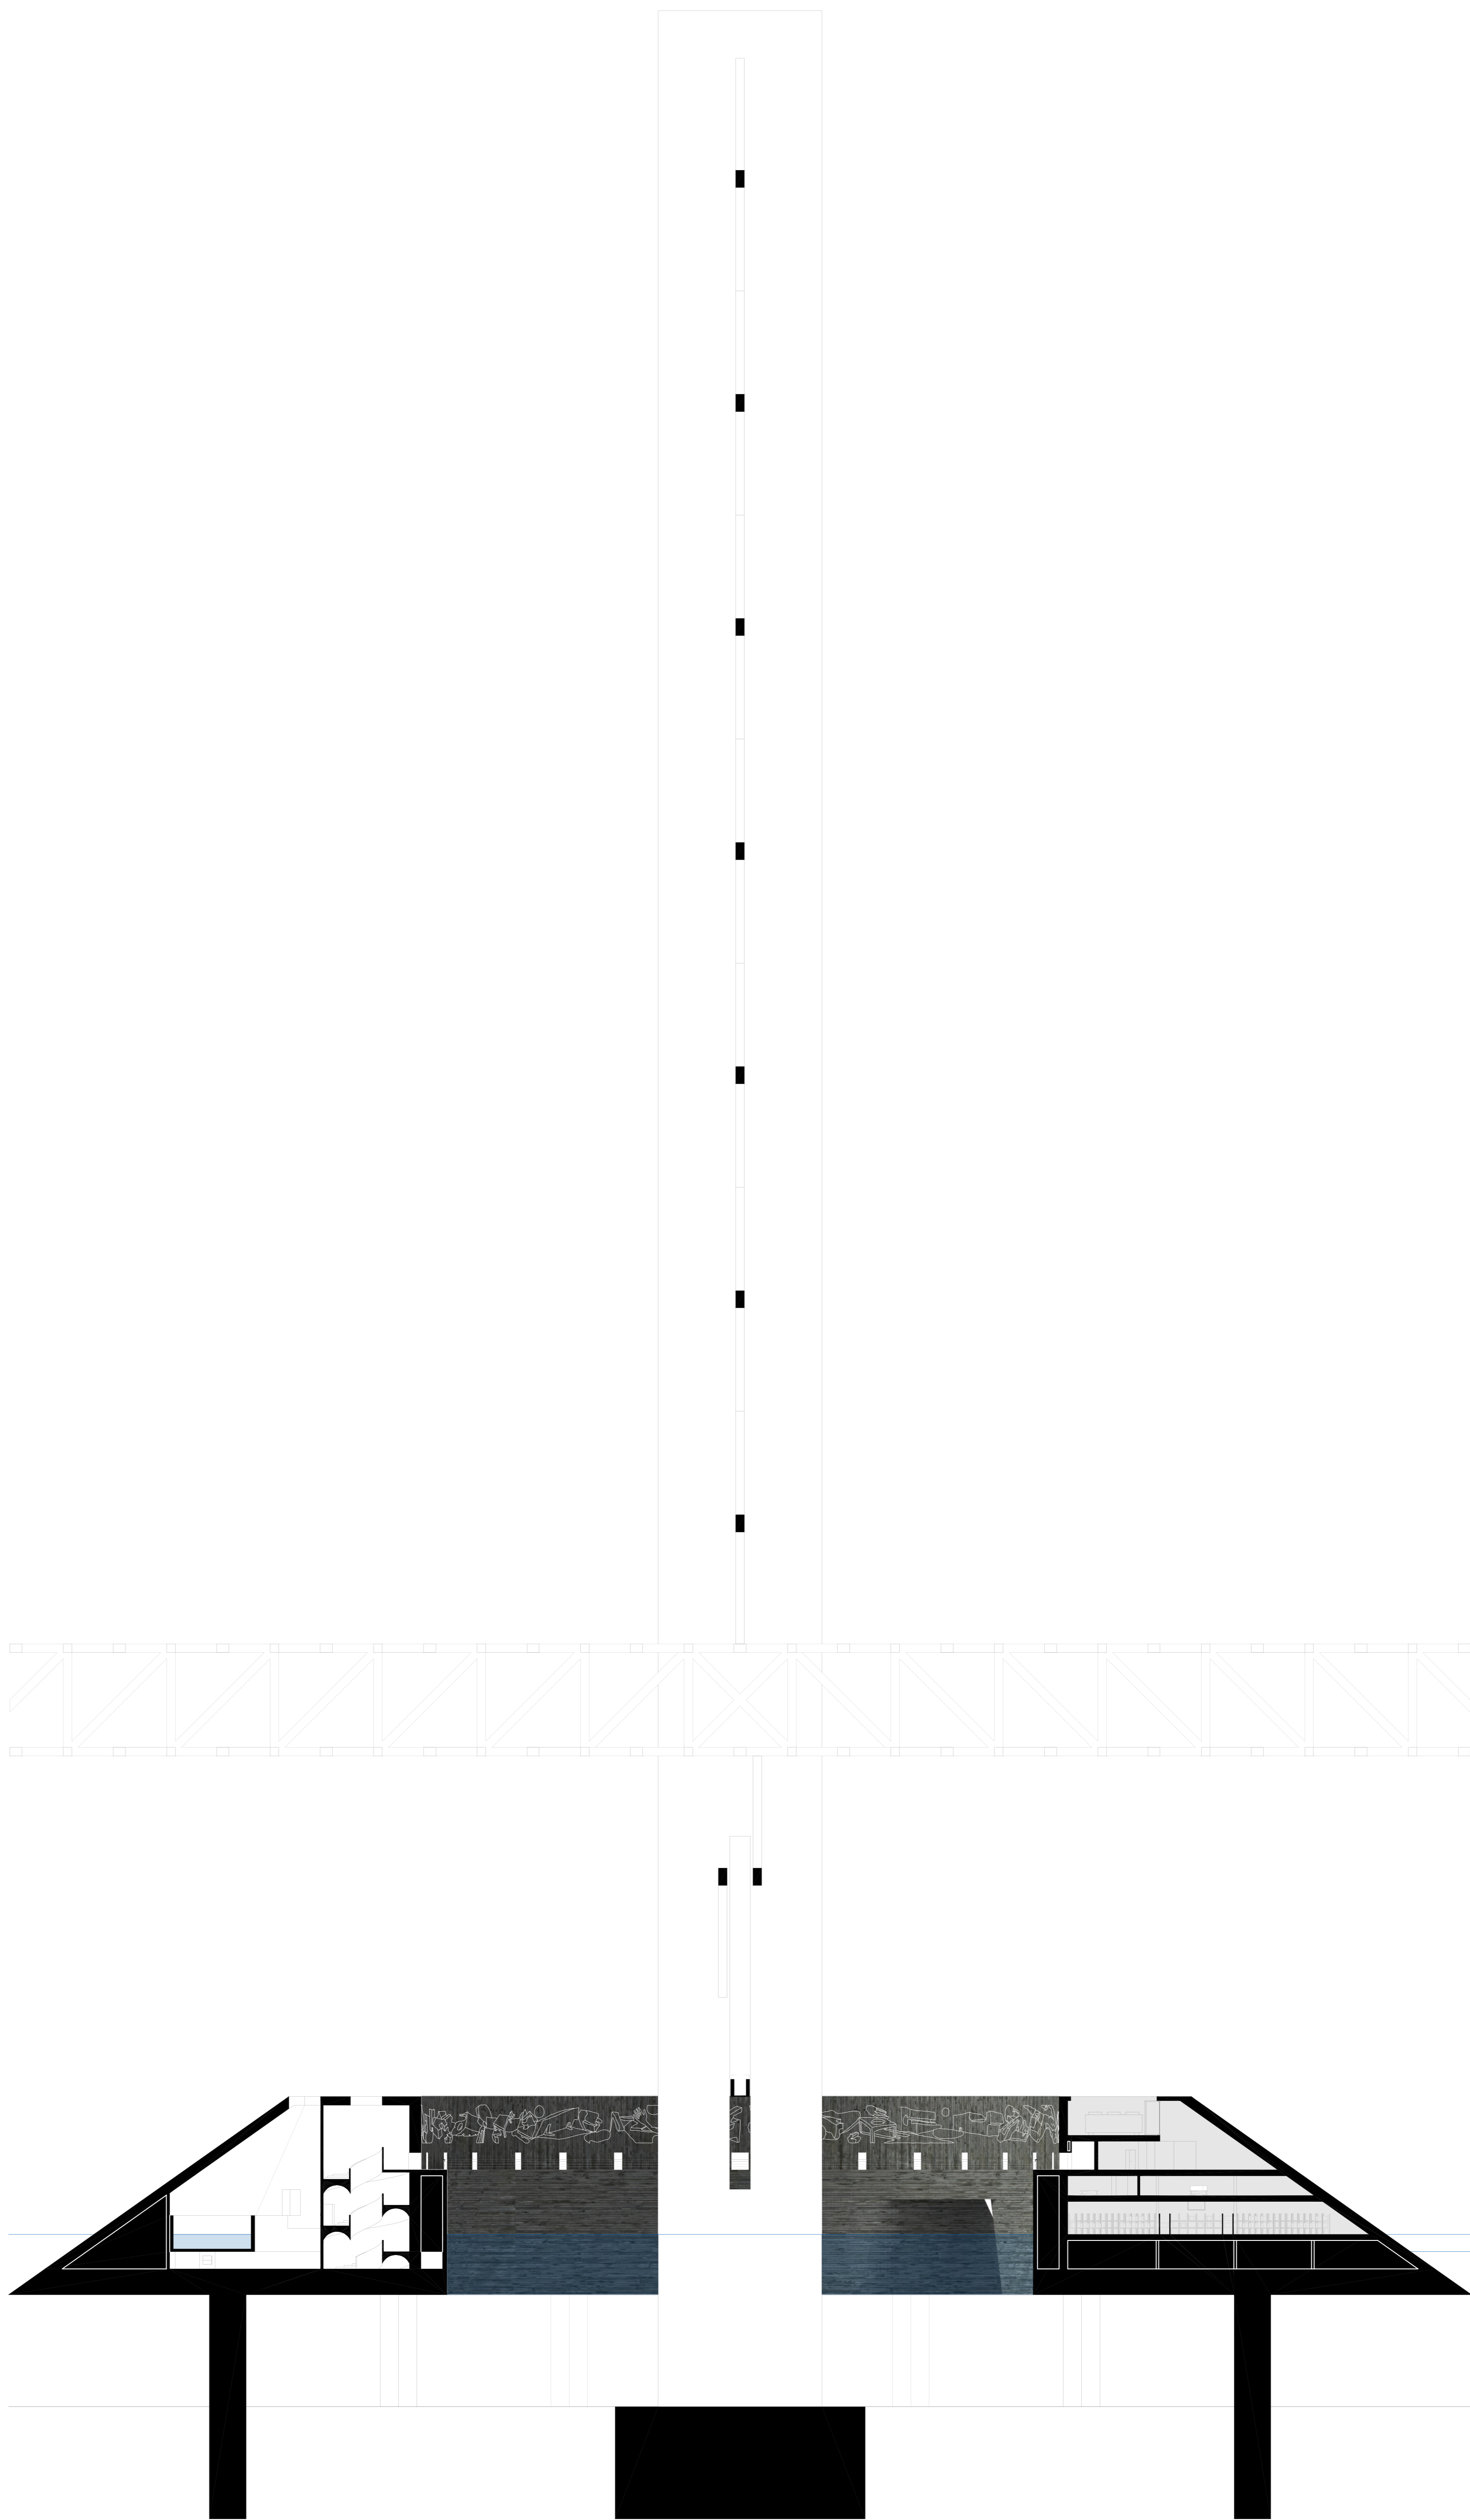

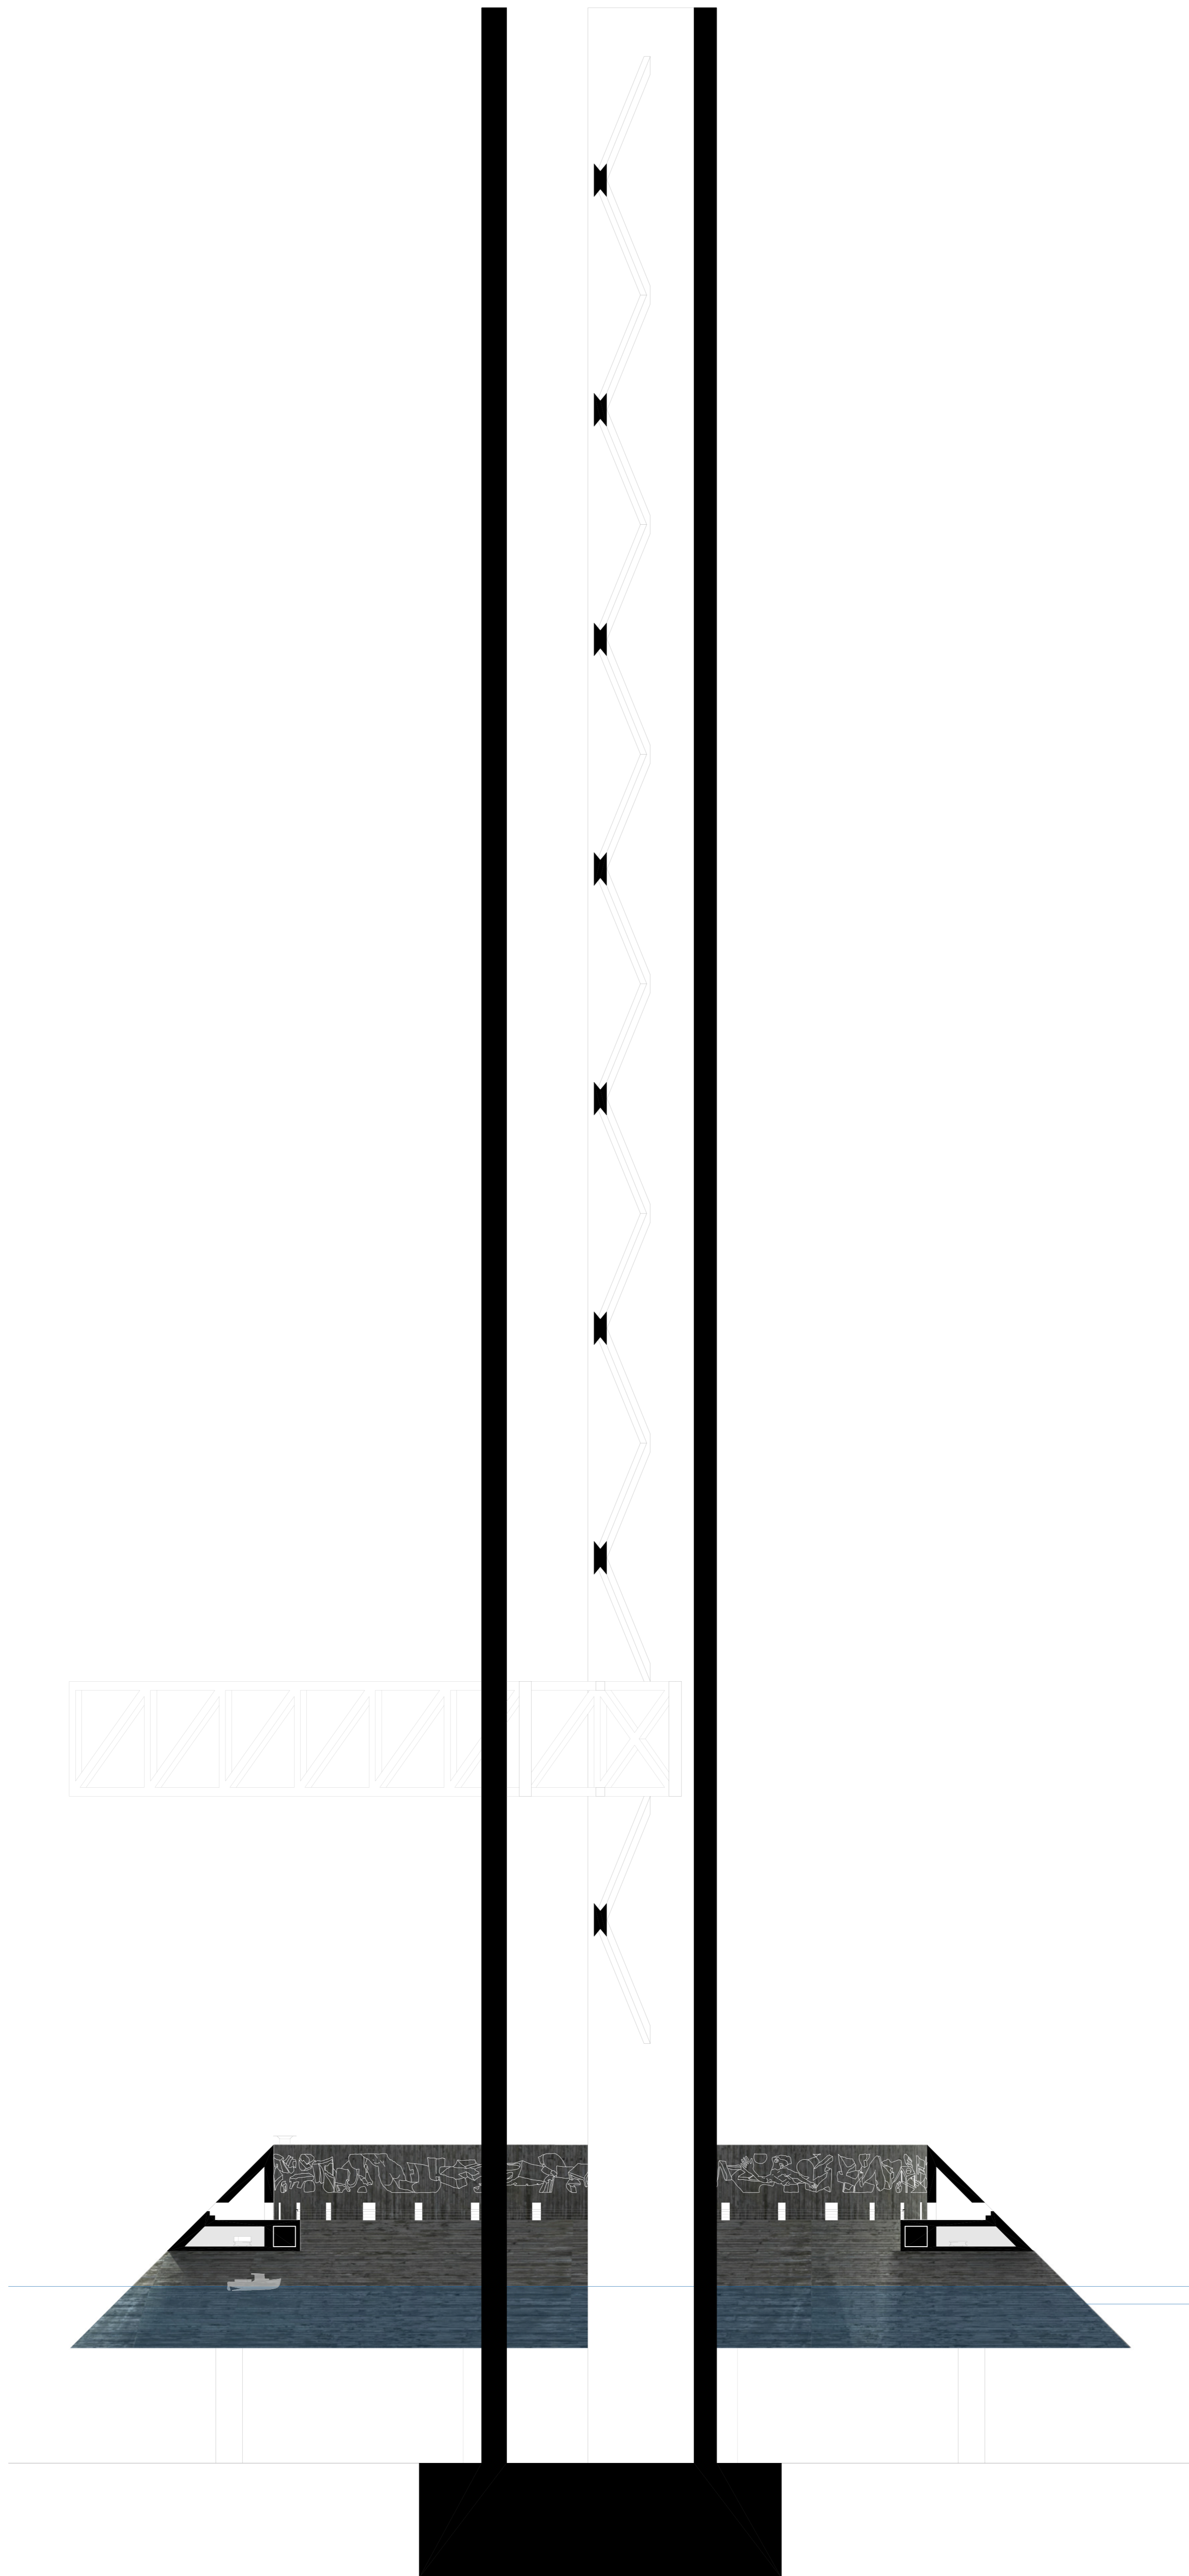

+28.00  
+17.05  
+16.00  
+6.50  
+5.50  
+4.50  
+3.50  
+2.00  
+1.00  
0.00  
-2.00  
-7.00  
-20.00  
-33.00

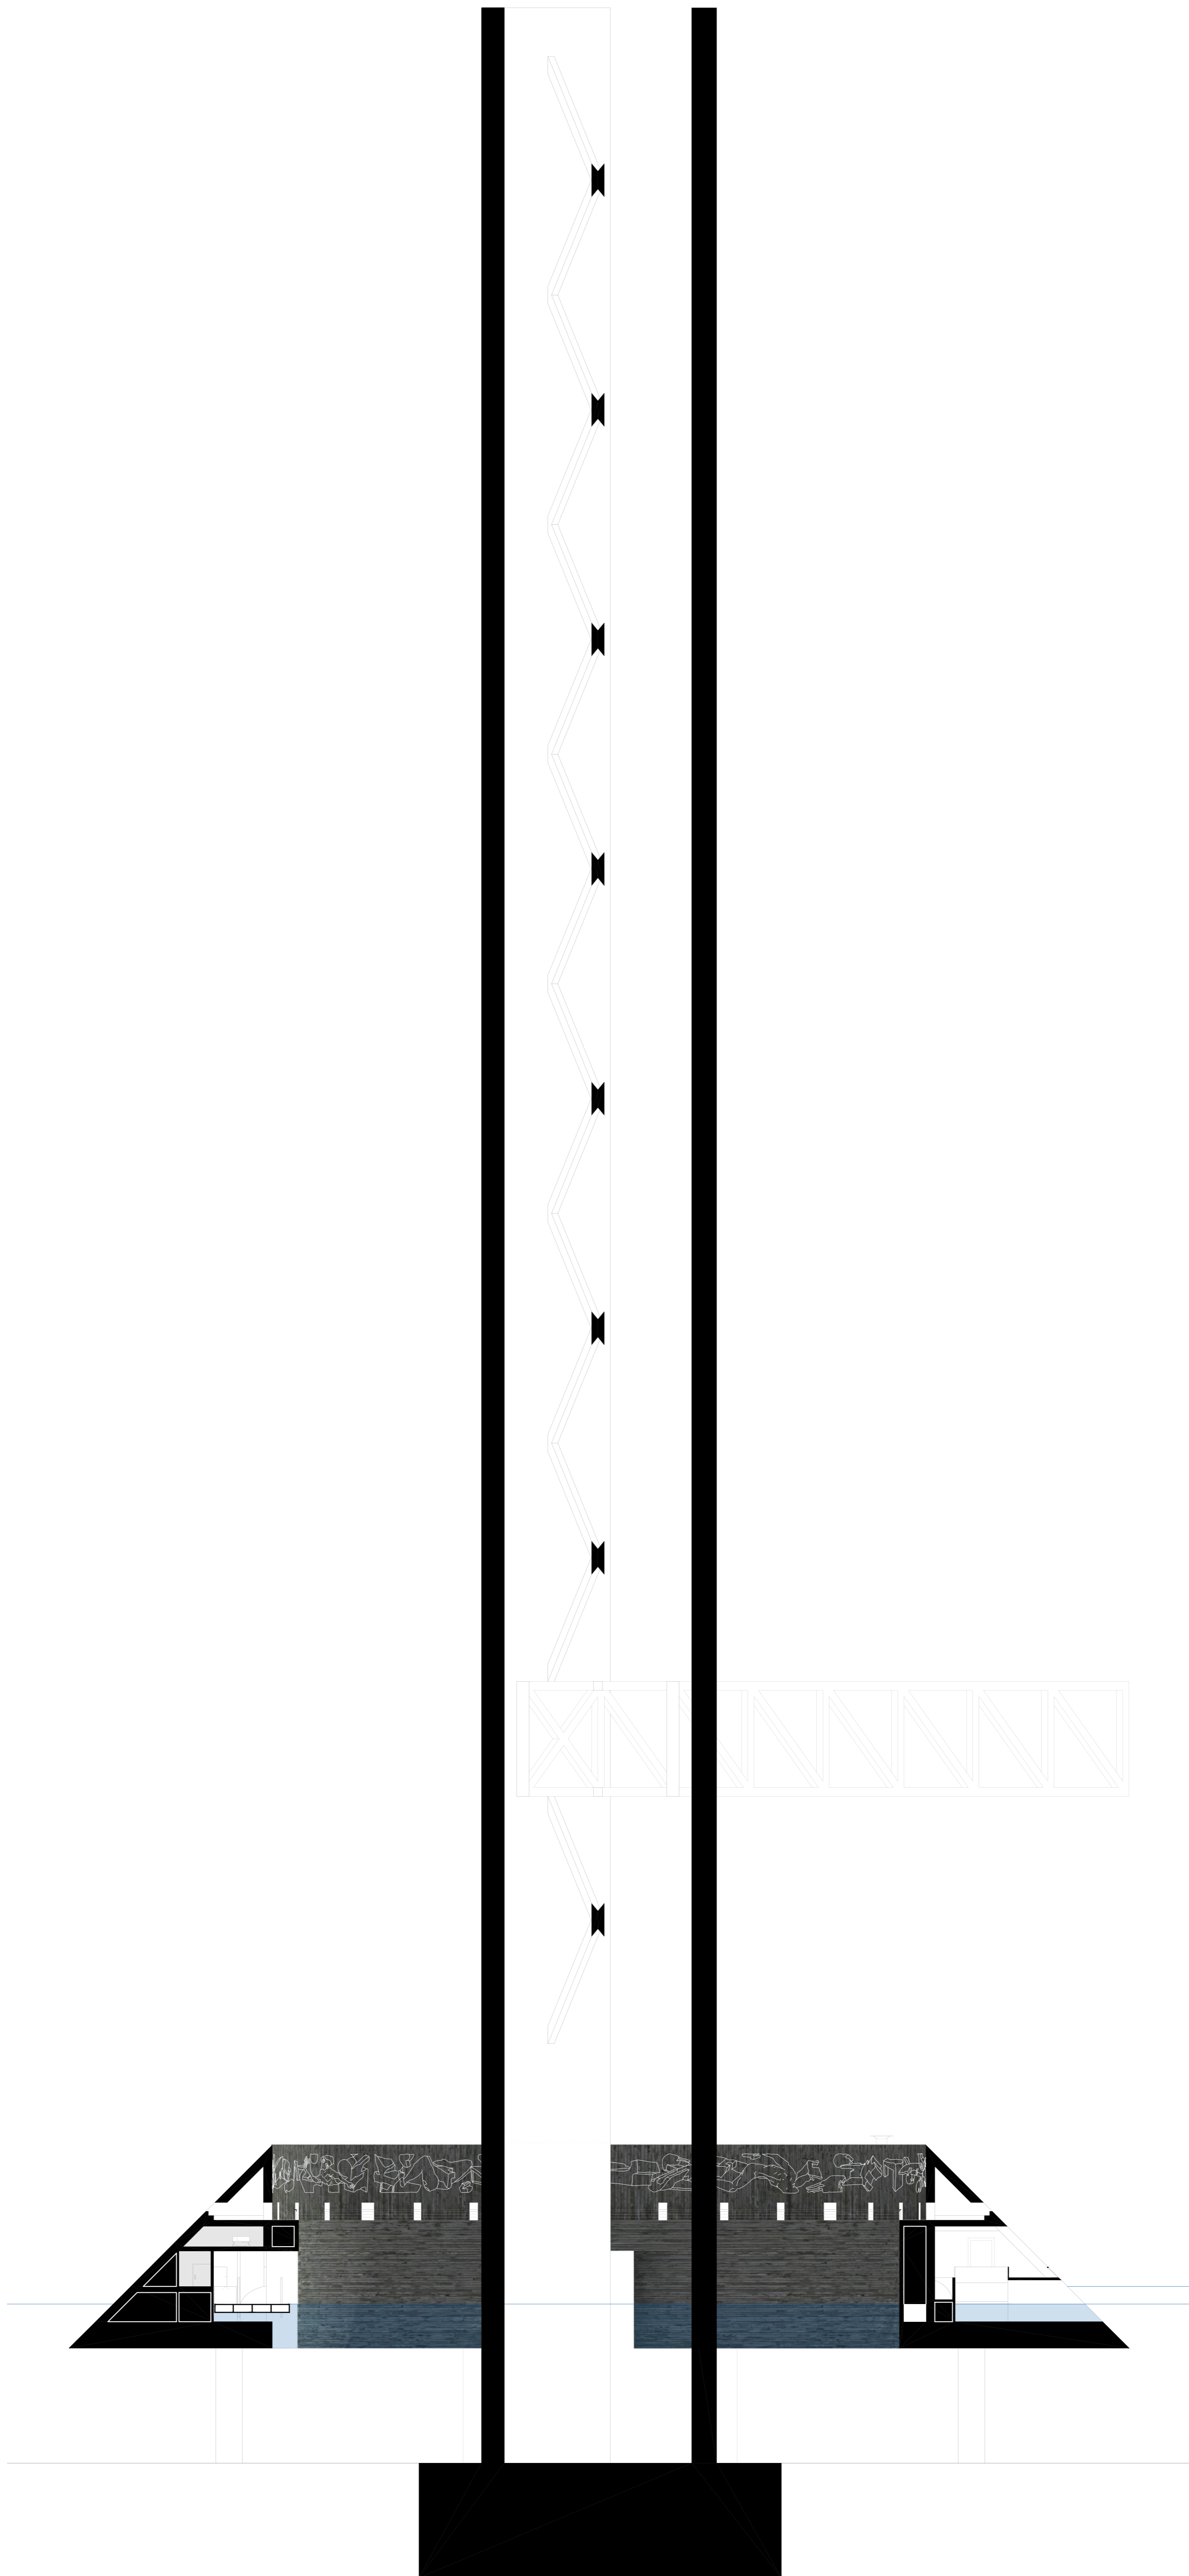

+28.00

+8.50

+6.50

+17.06

+30.00

+7.50

+5.50

+5.00

+1.00

0.00


-2.00

-4.00

-7.00


-20.00

-33.00

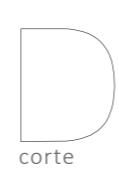

Crematório do Mar Sines 2074  
 Projecto Final de Arquitectura 2015/2016  
 Orientação Professor Pedro Botelho  
 Afonso Ramos Patrinhos nº54987

13  
 1/400

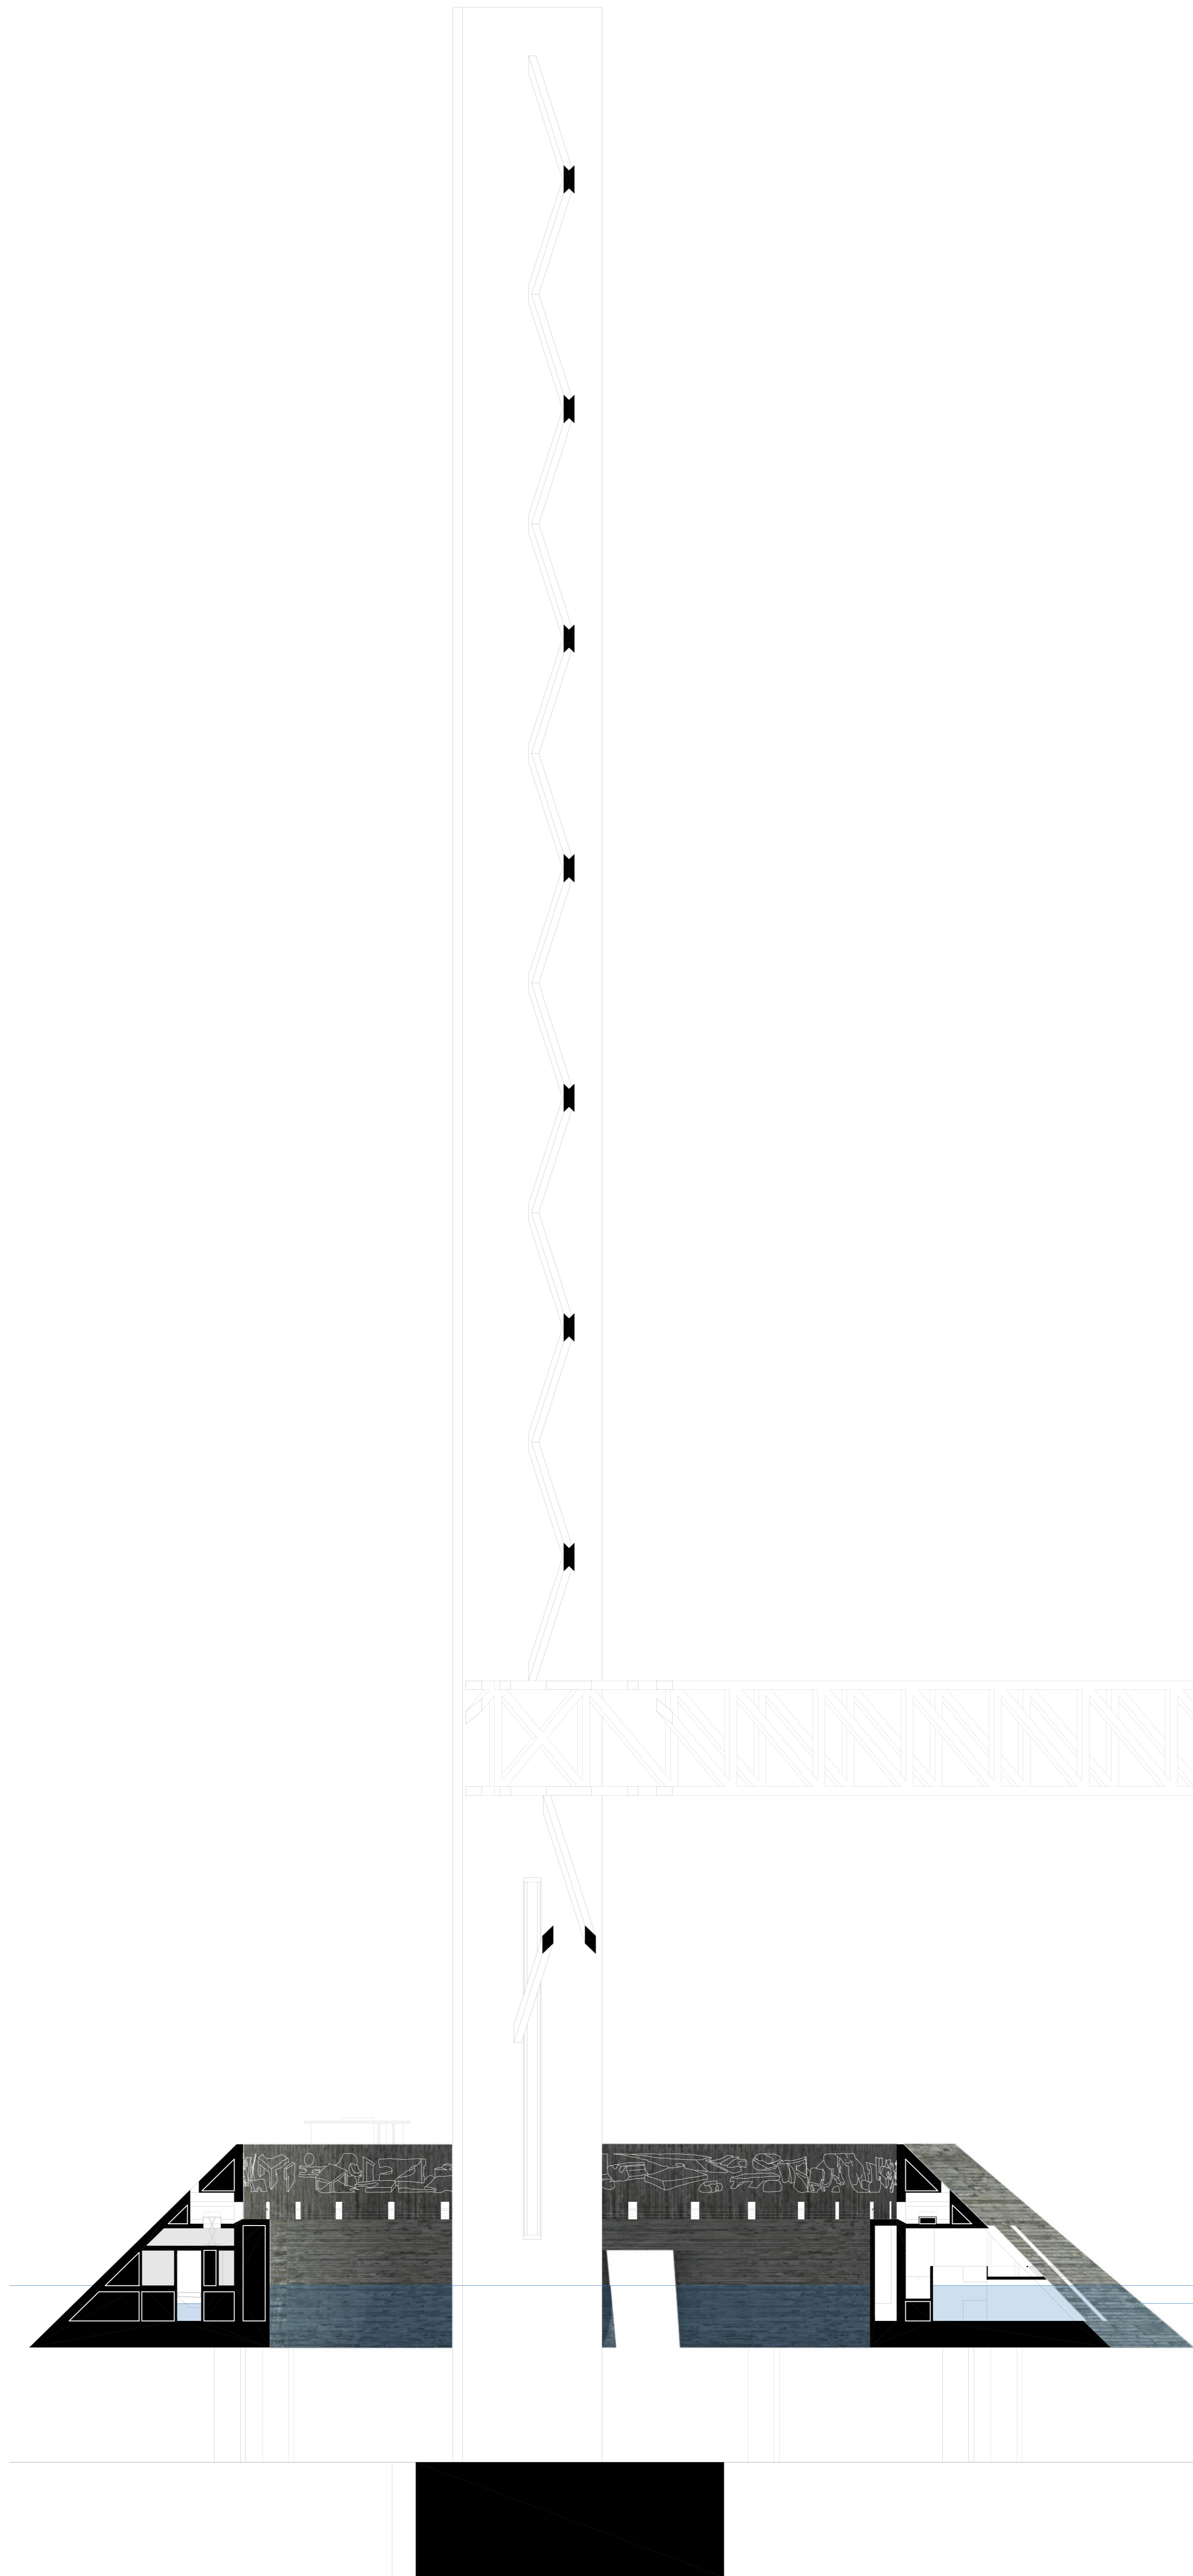

+28.00  
+16.50  
+16.00  
+15.55  
+7.00  
+4.50  
0.00  
-2.00  
-4.00  
-7.00  
-20.00  
-38.00

