
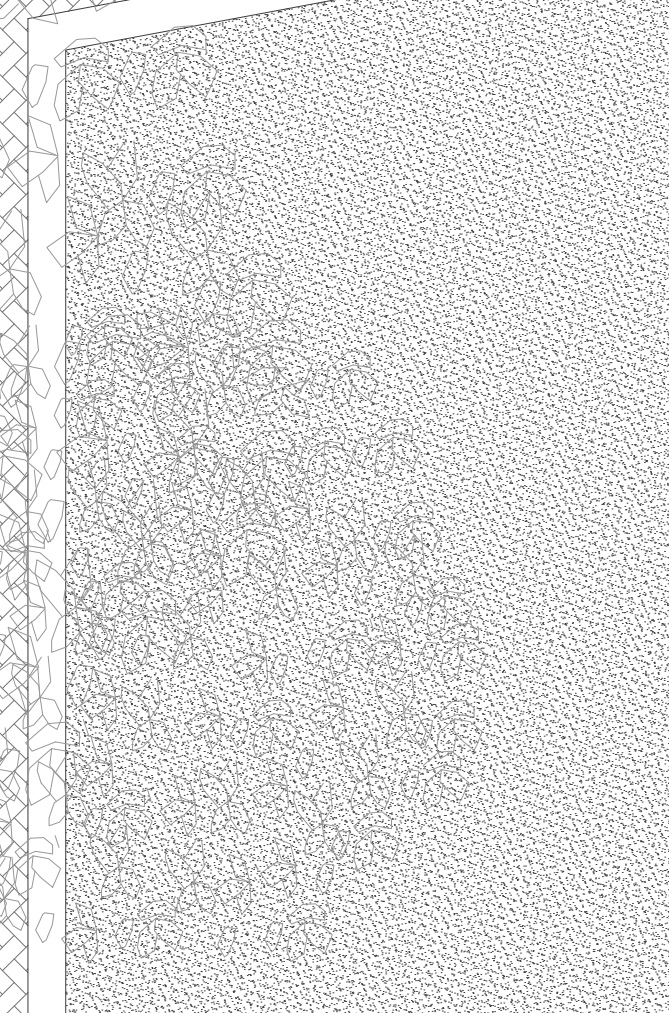
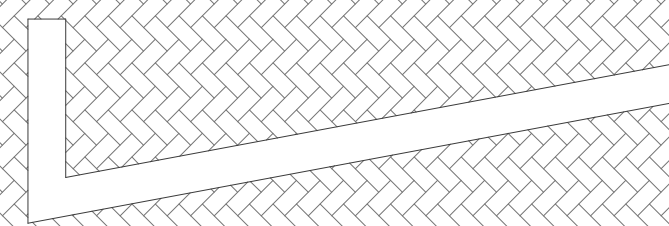
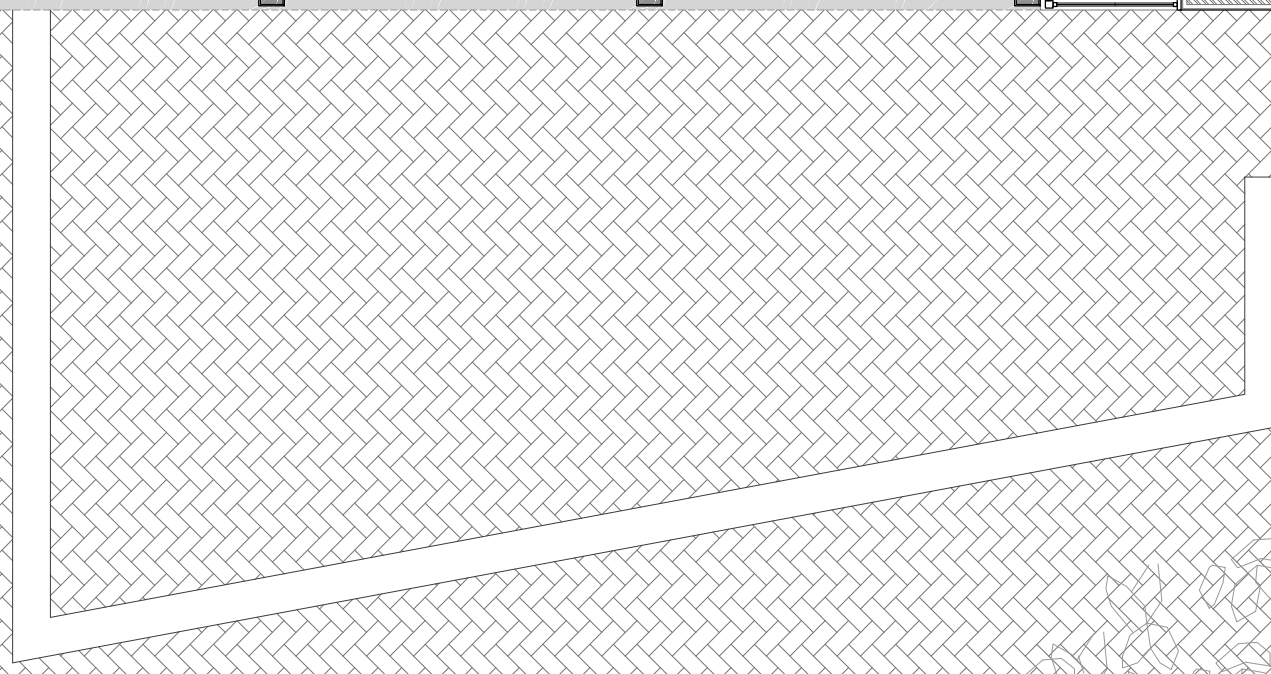
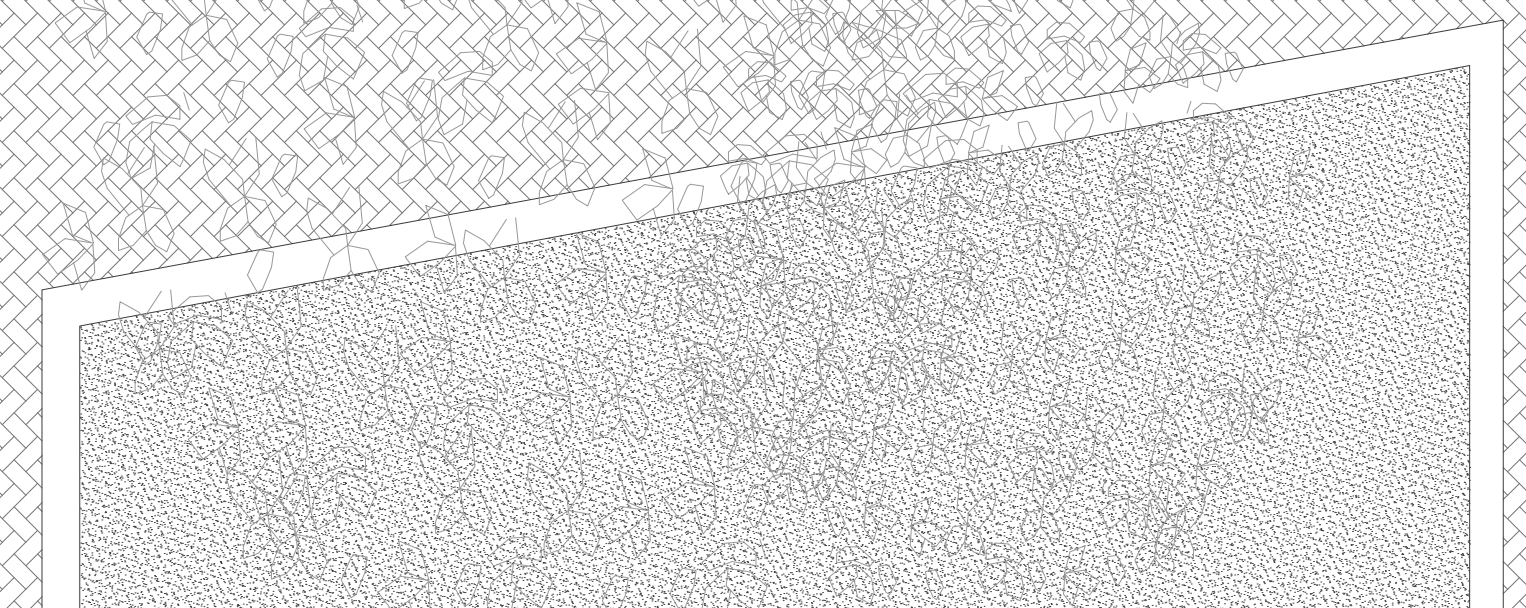
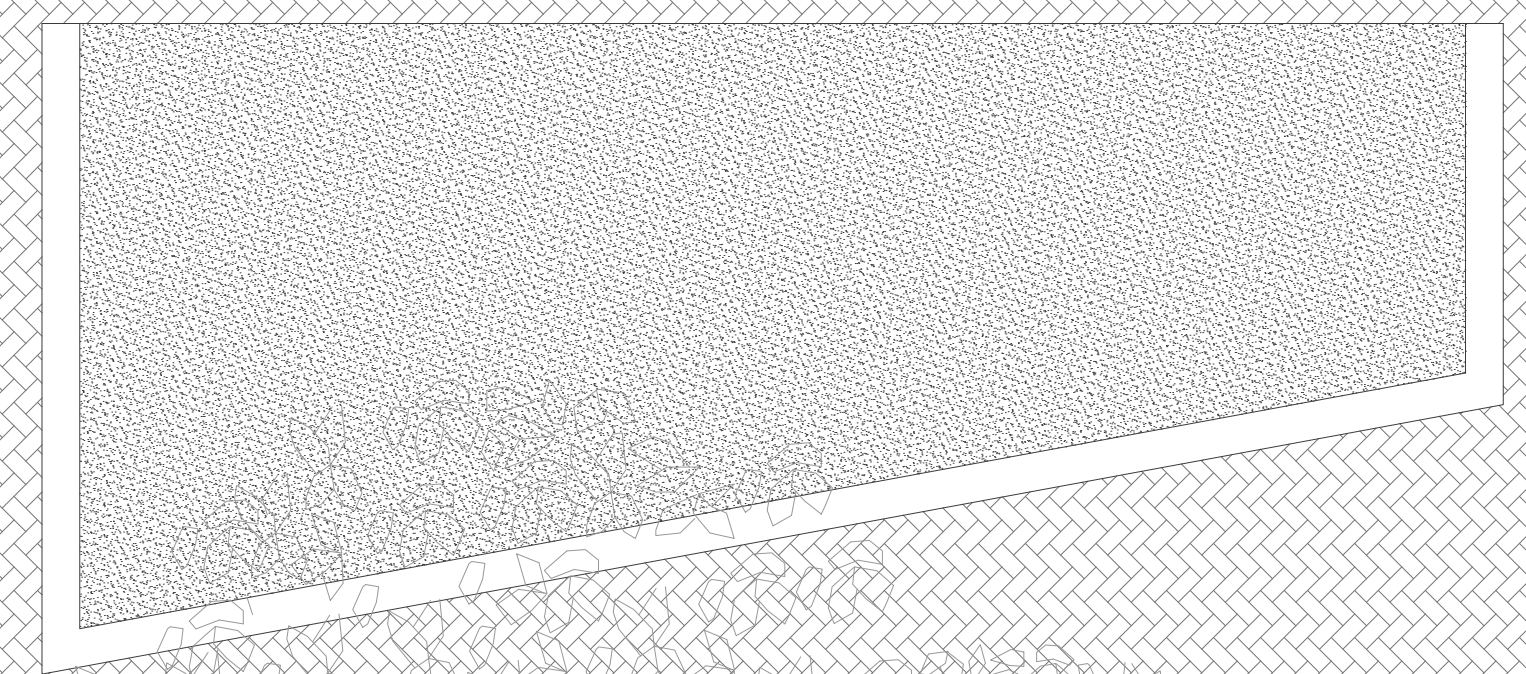
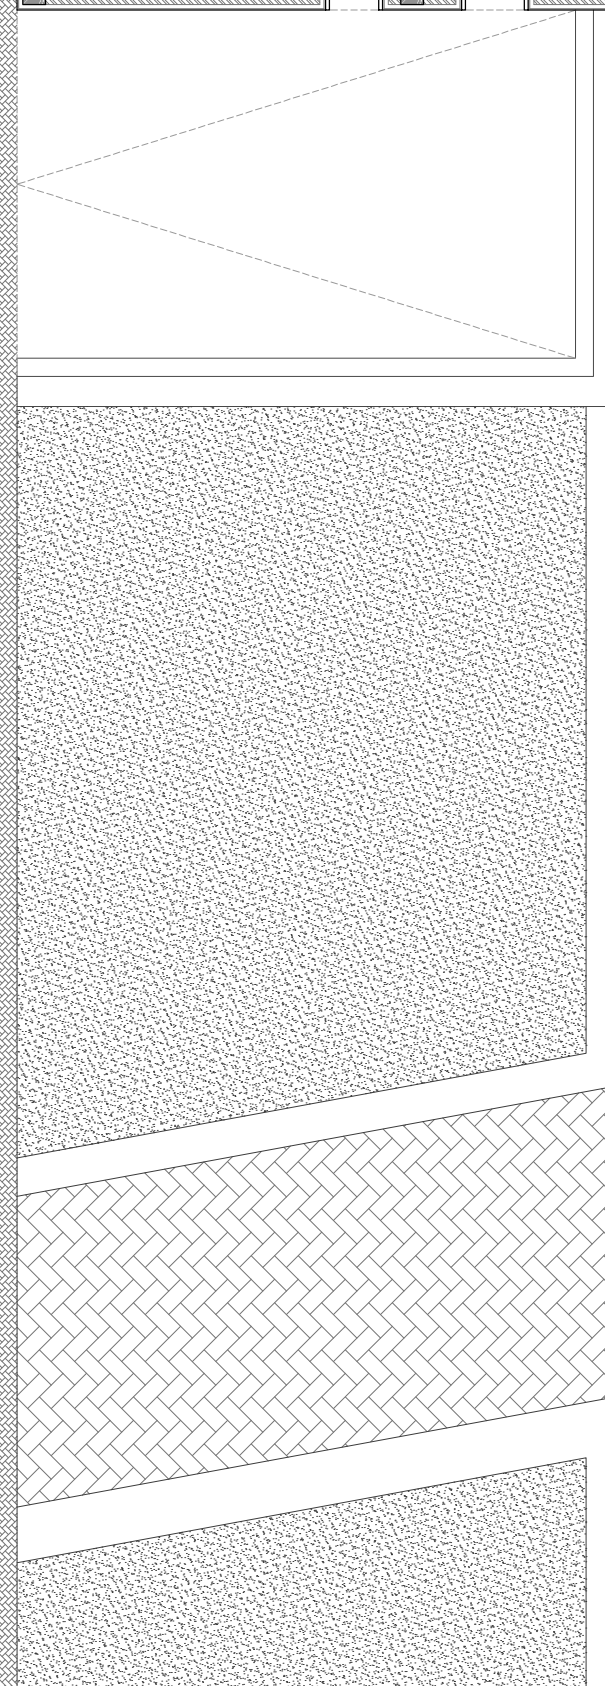
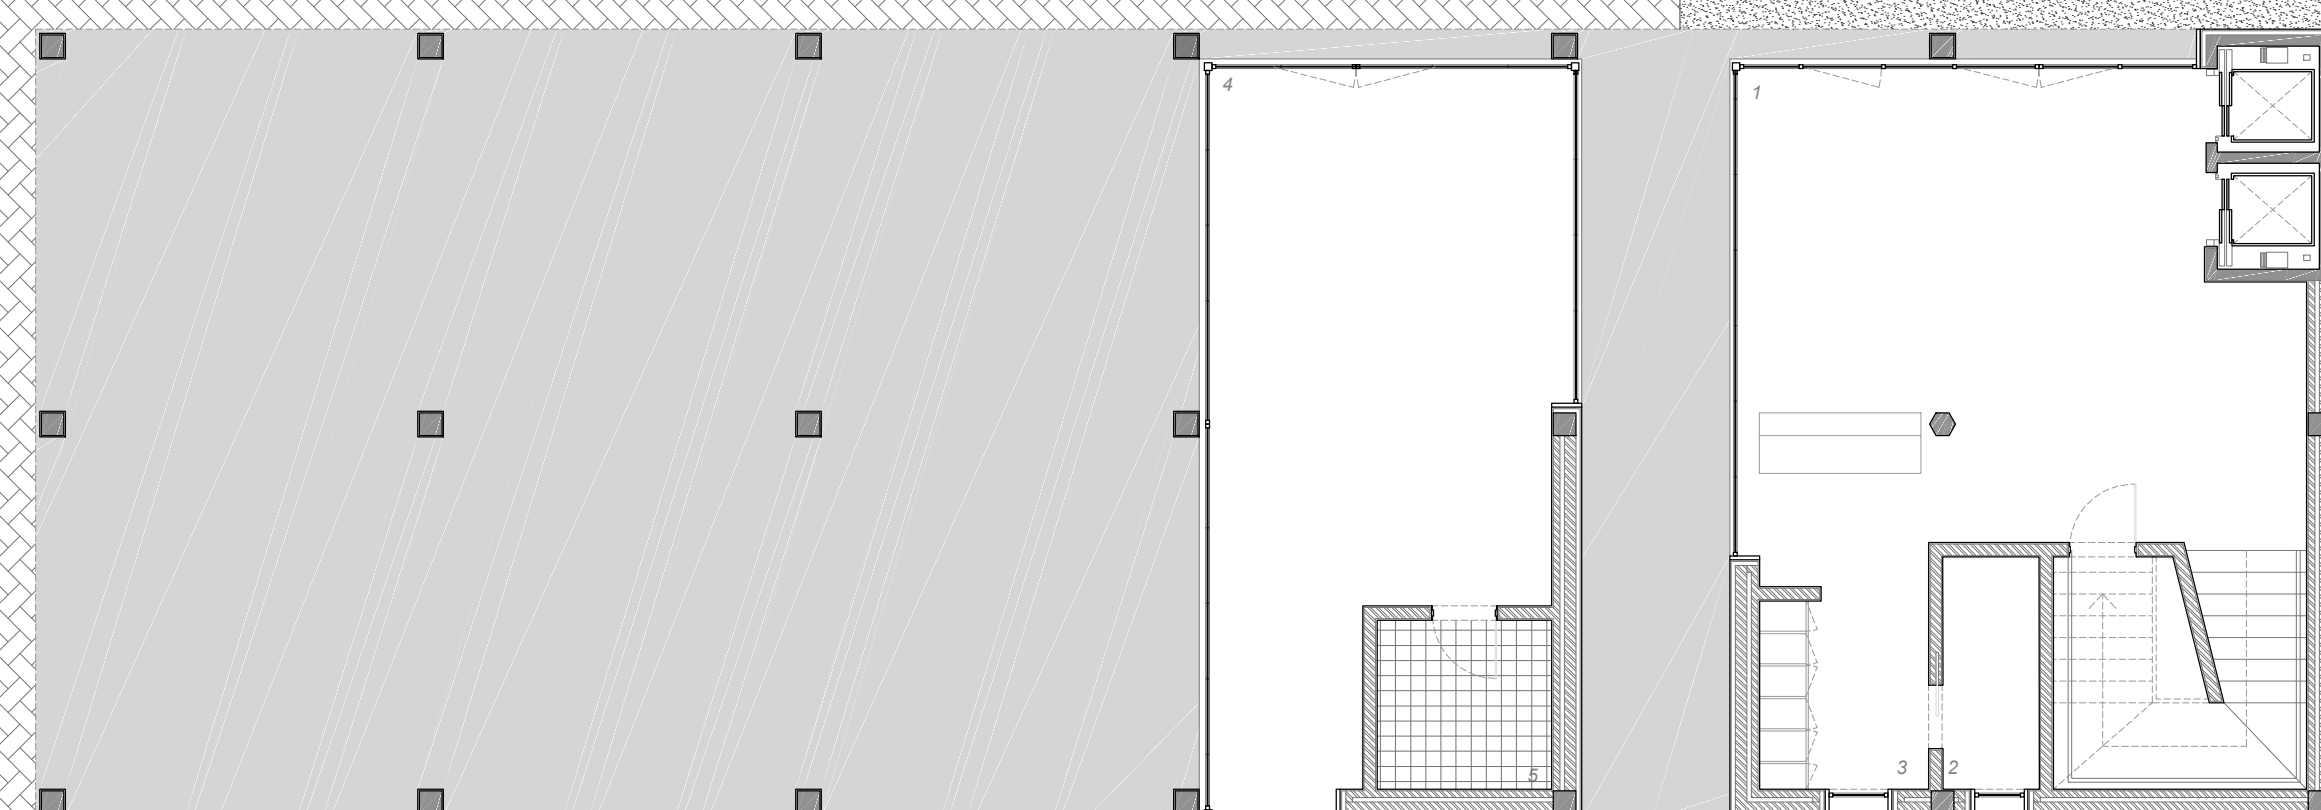
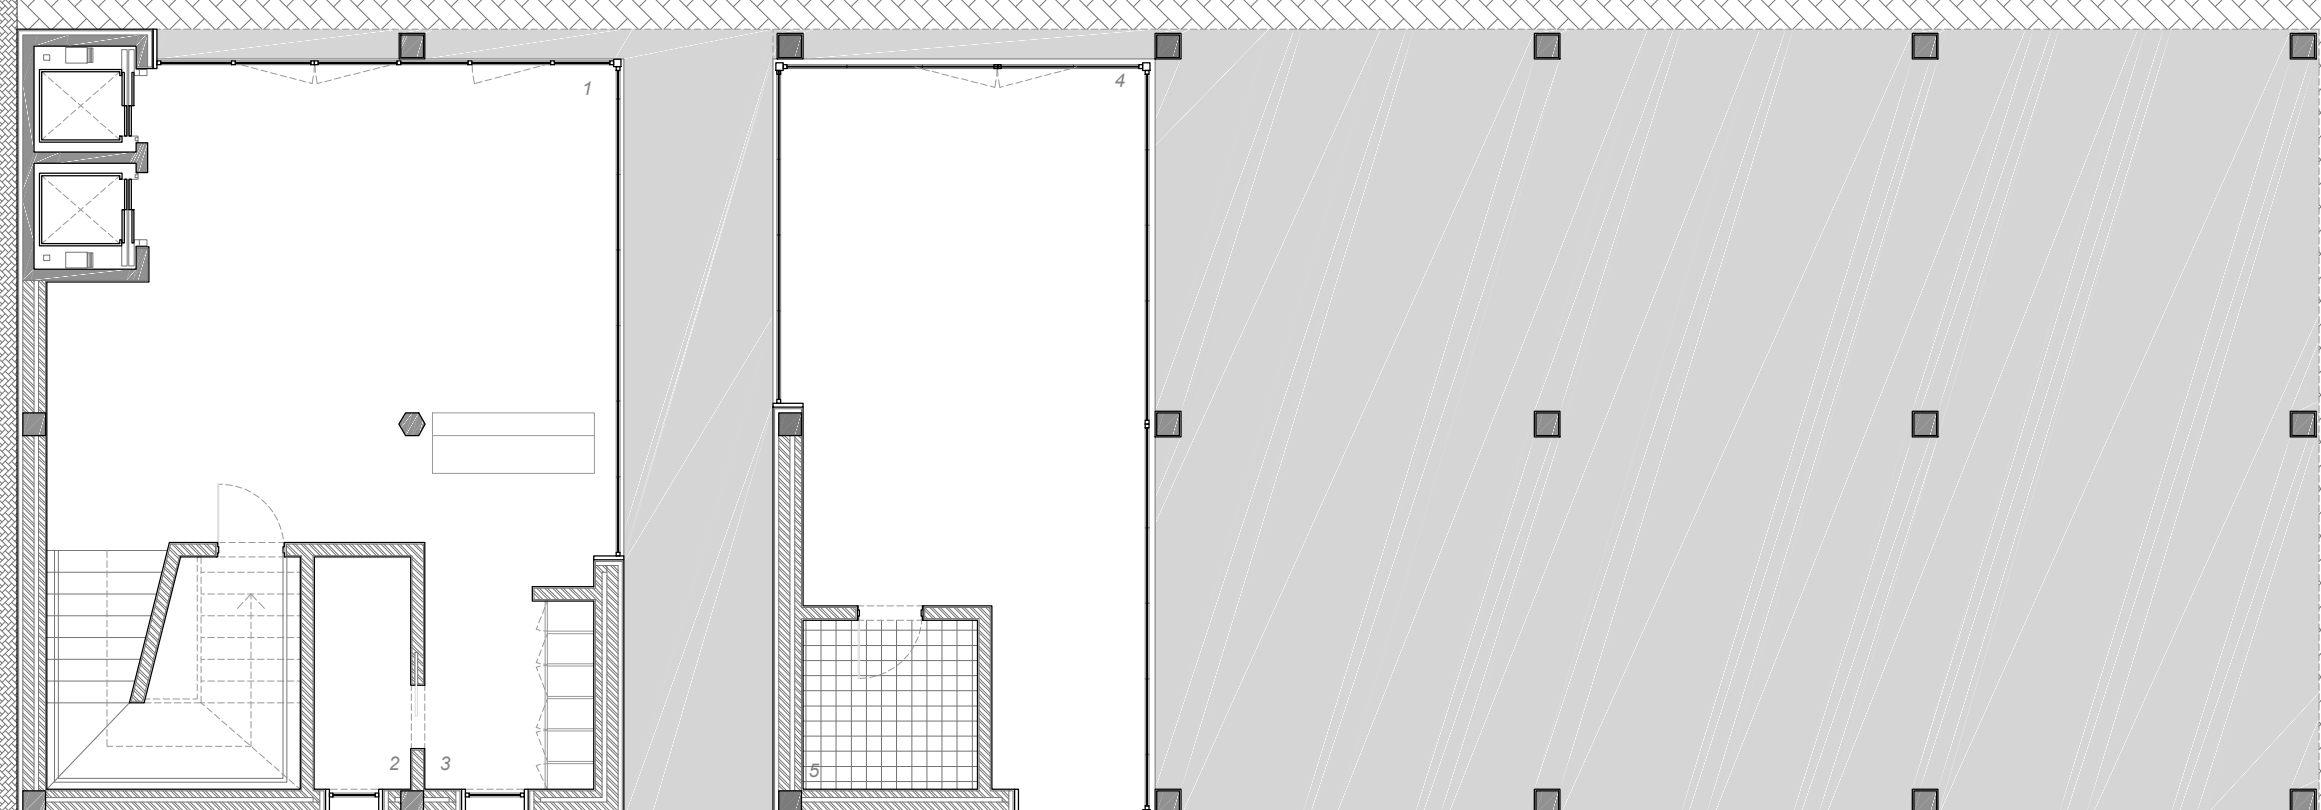
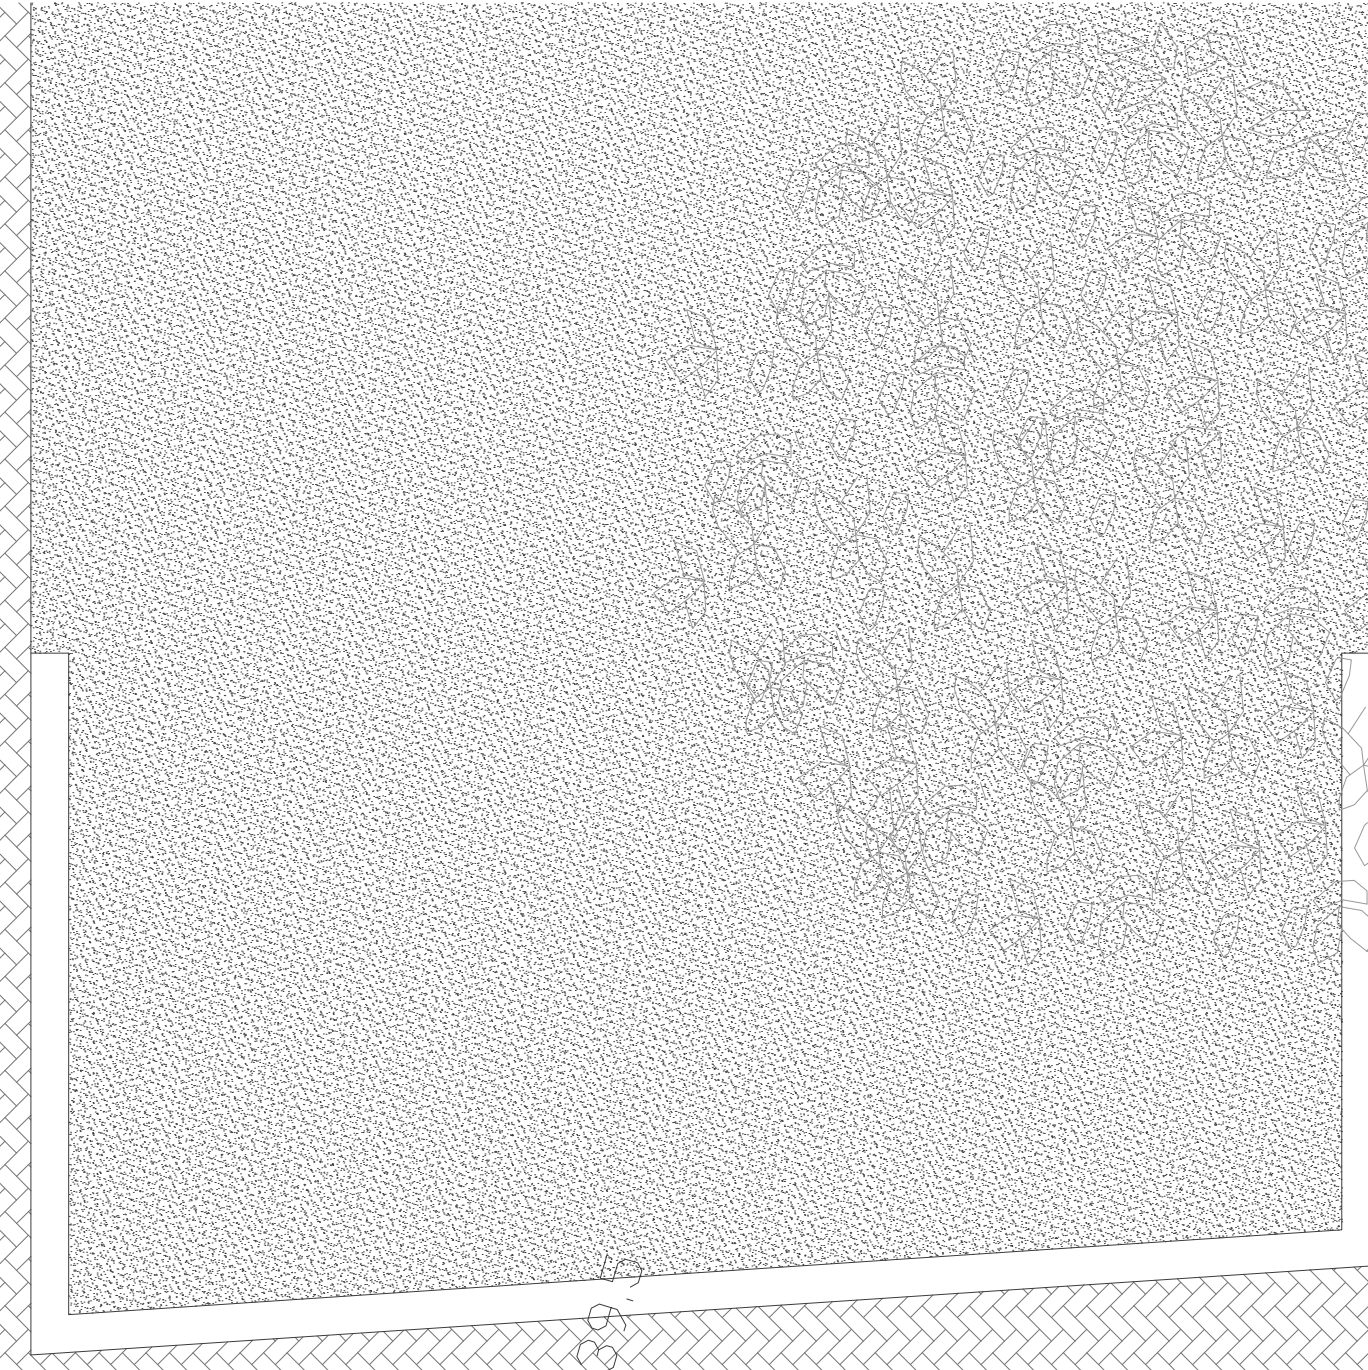


39.8

39.8

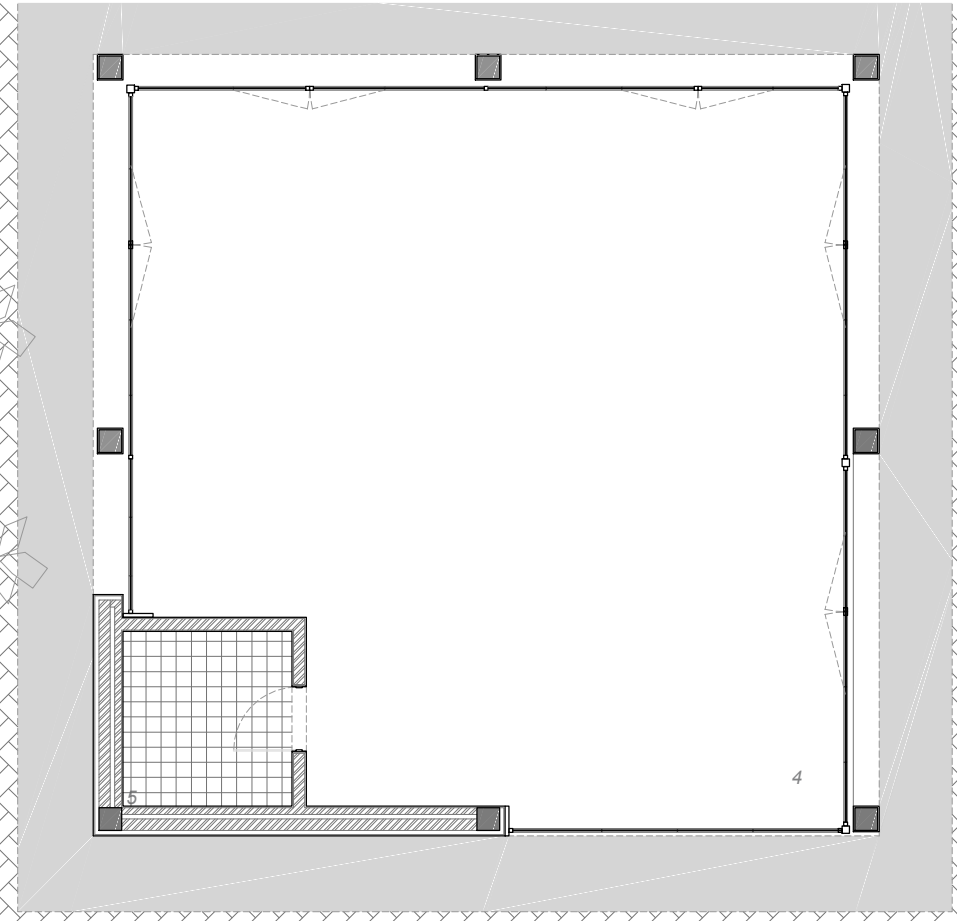

- 1. d'itro [45m²]
- 2. gabinete [6m²]
- 3. armazém [5m²]
- 4. loja [38m²]
- 5. IS [5m²]