
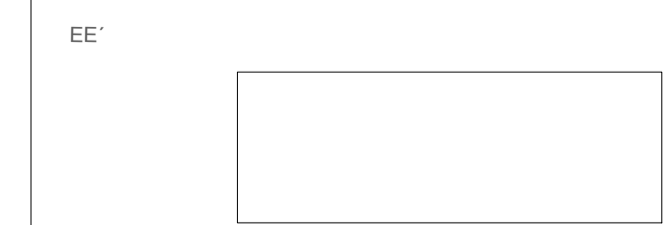
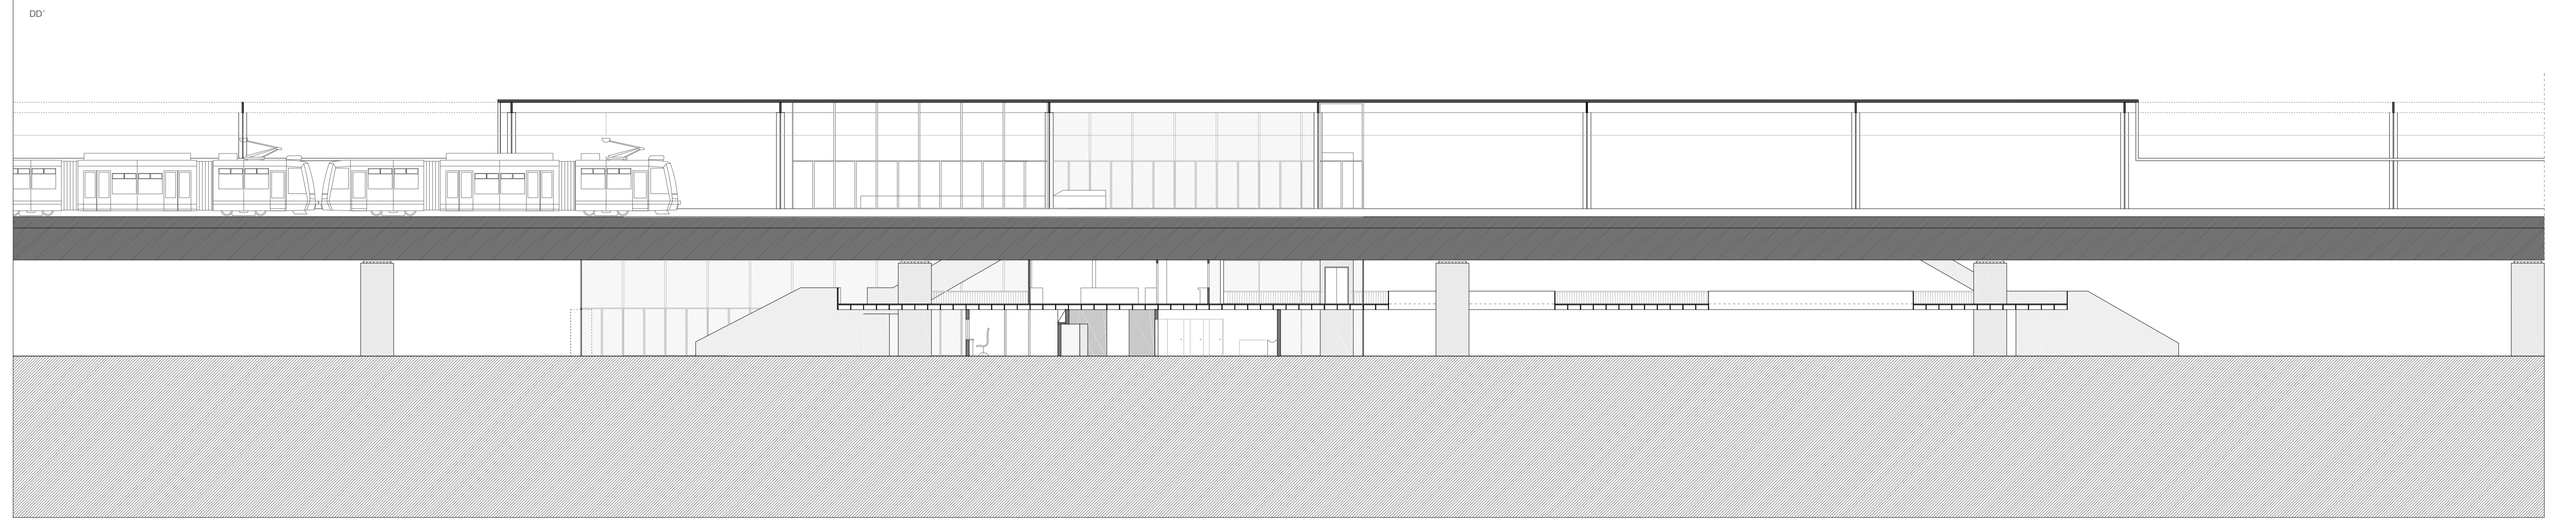
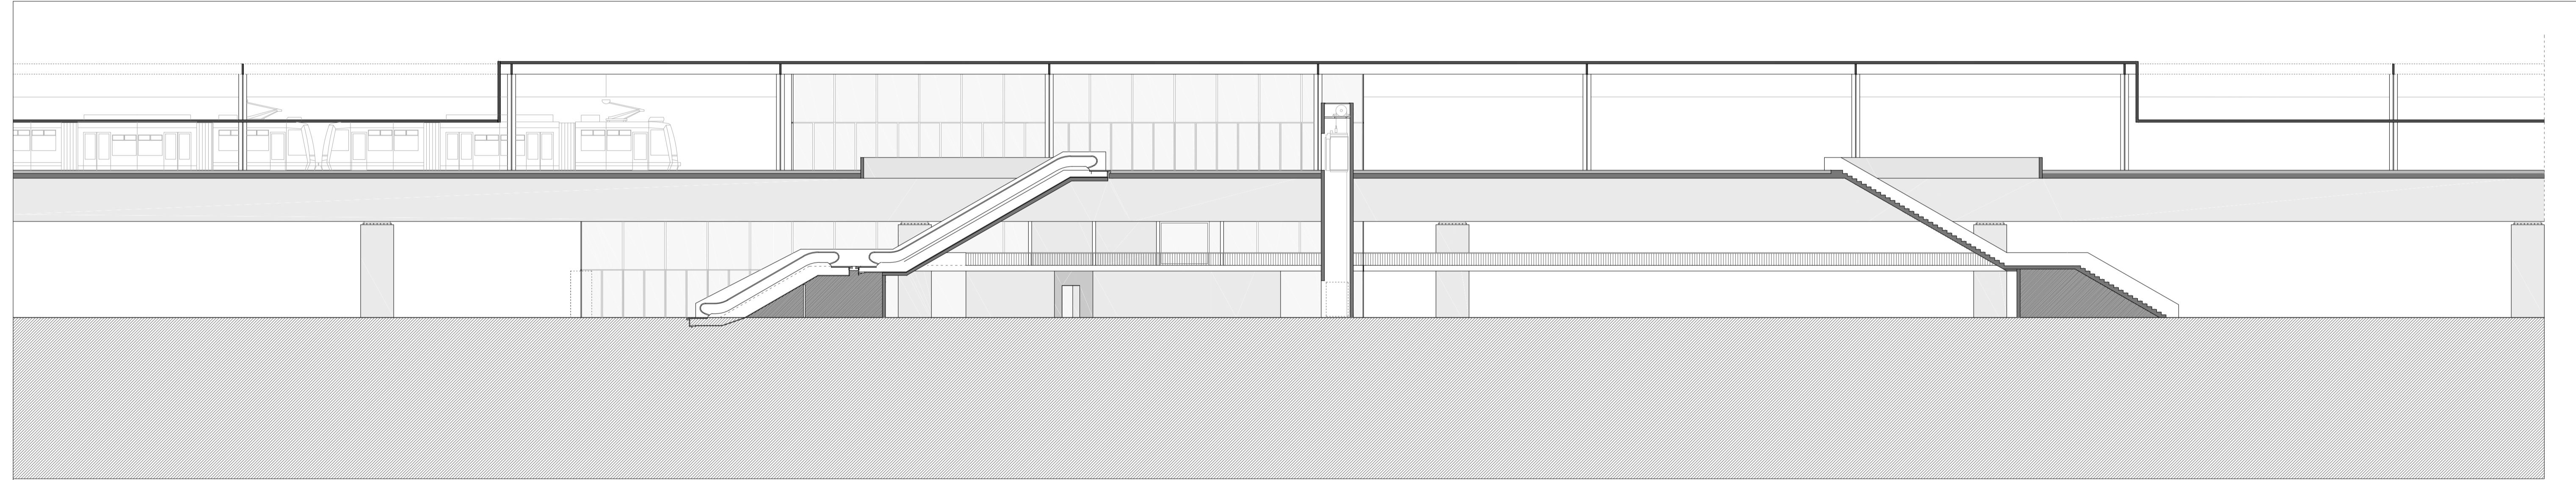
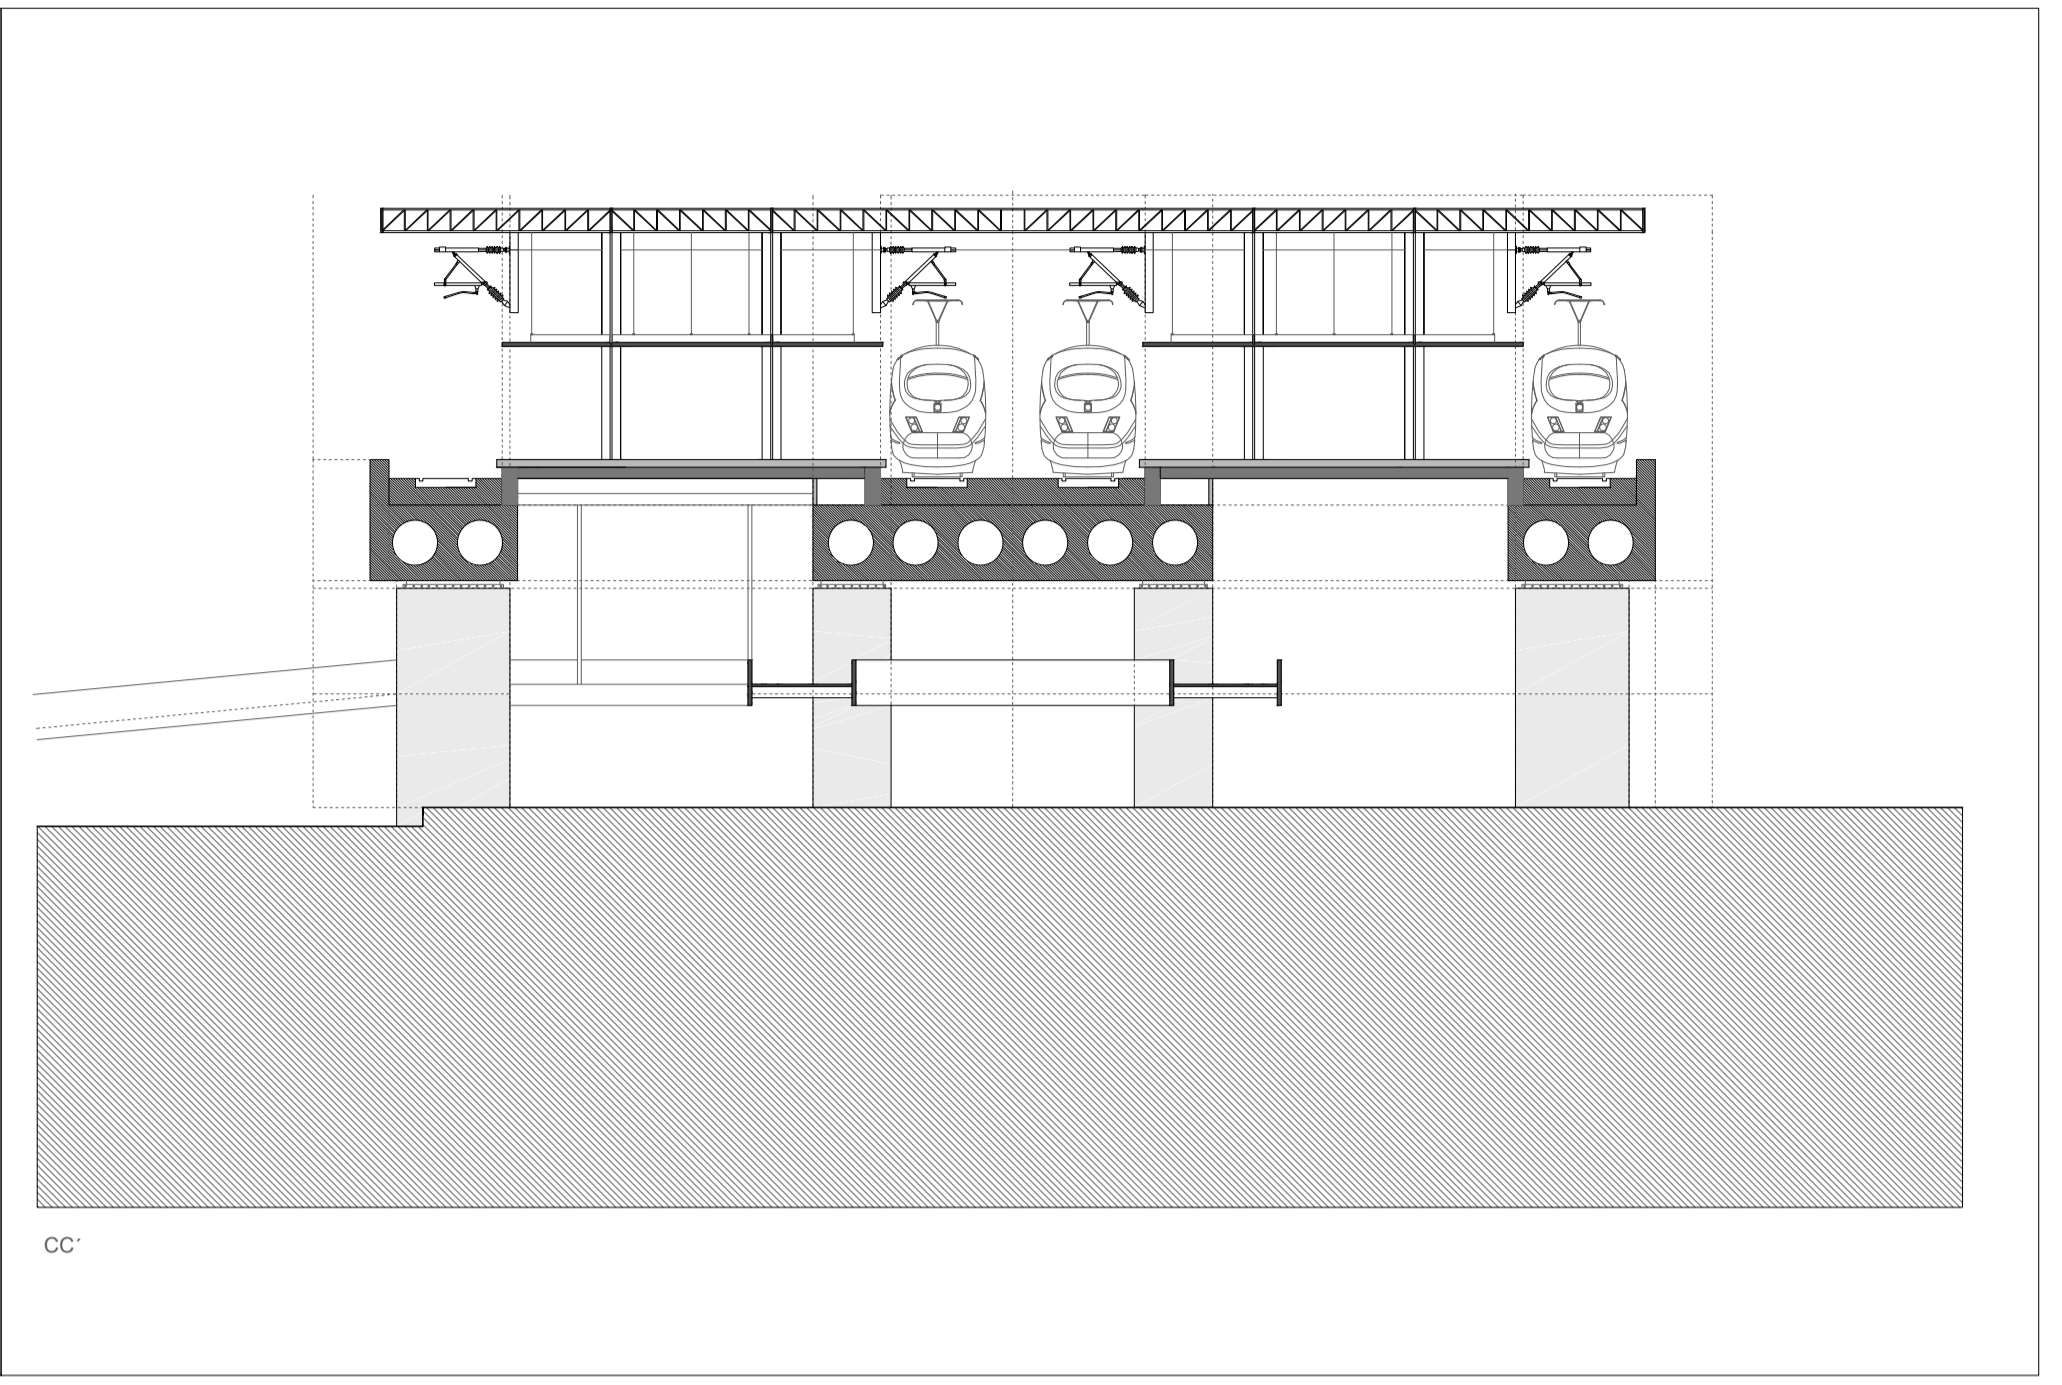
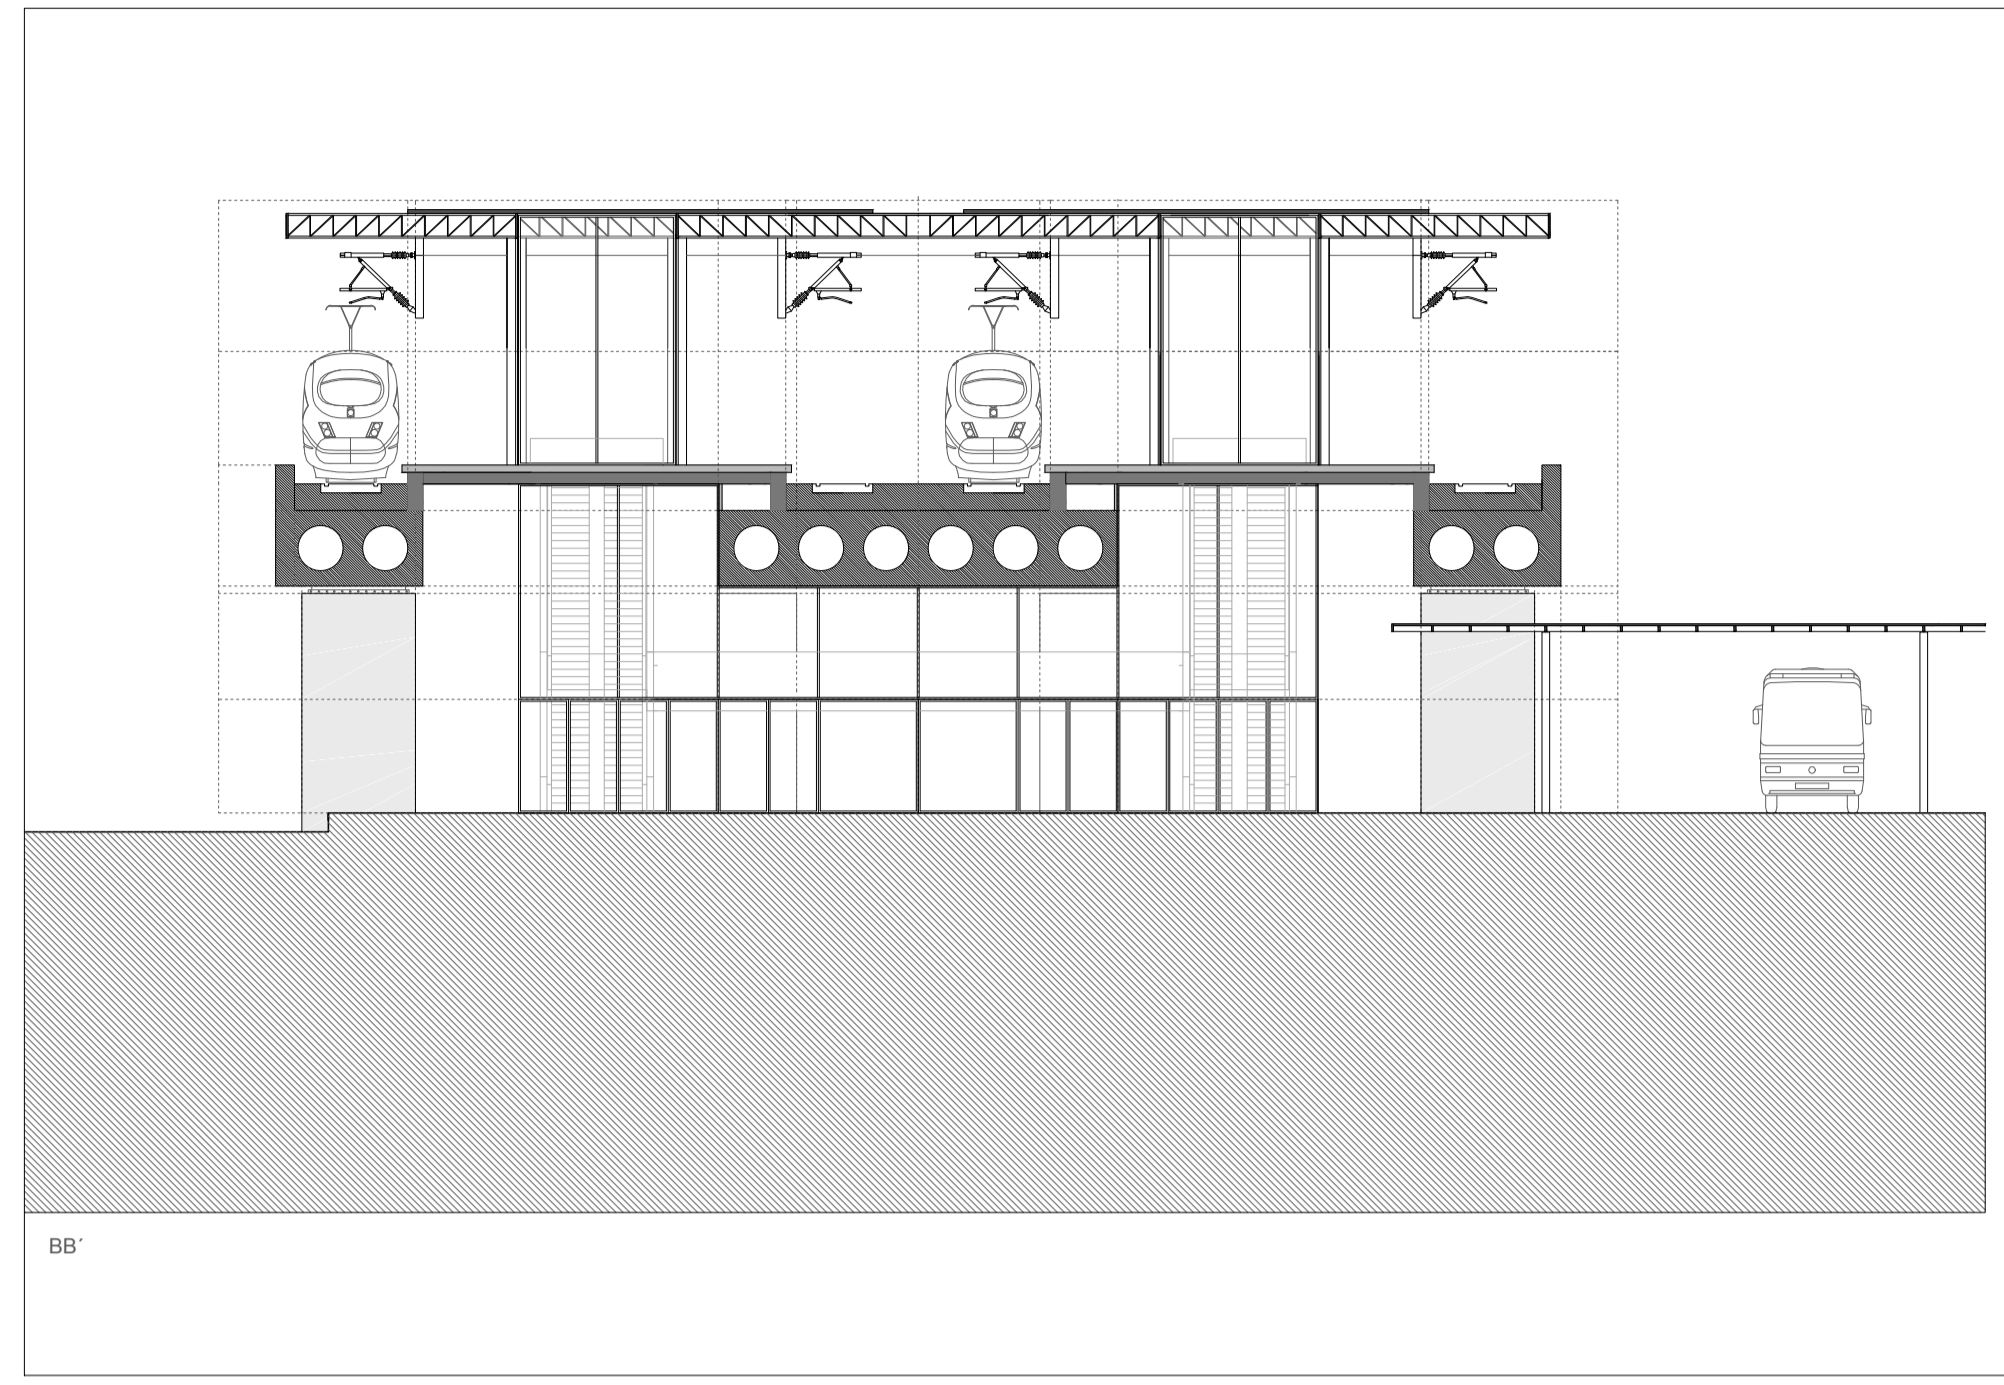


0m 1m 5m

CARLOS CRUZ | 60764 DOCENTE : PEDRO BOTELHO

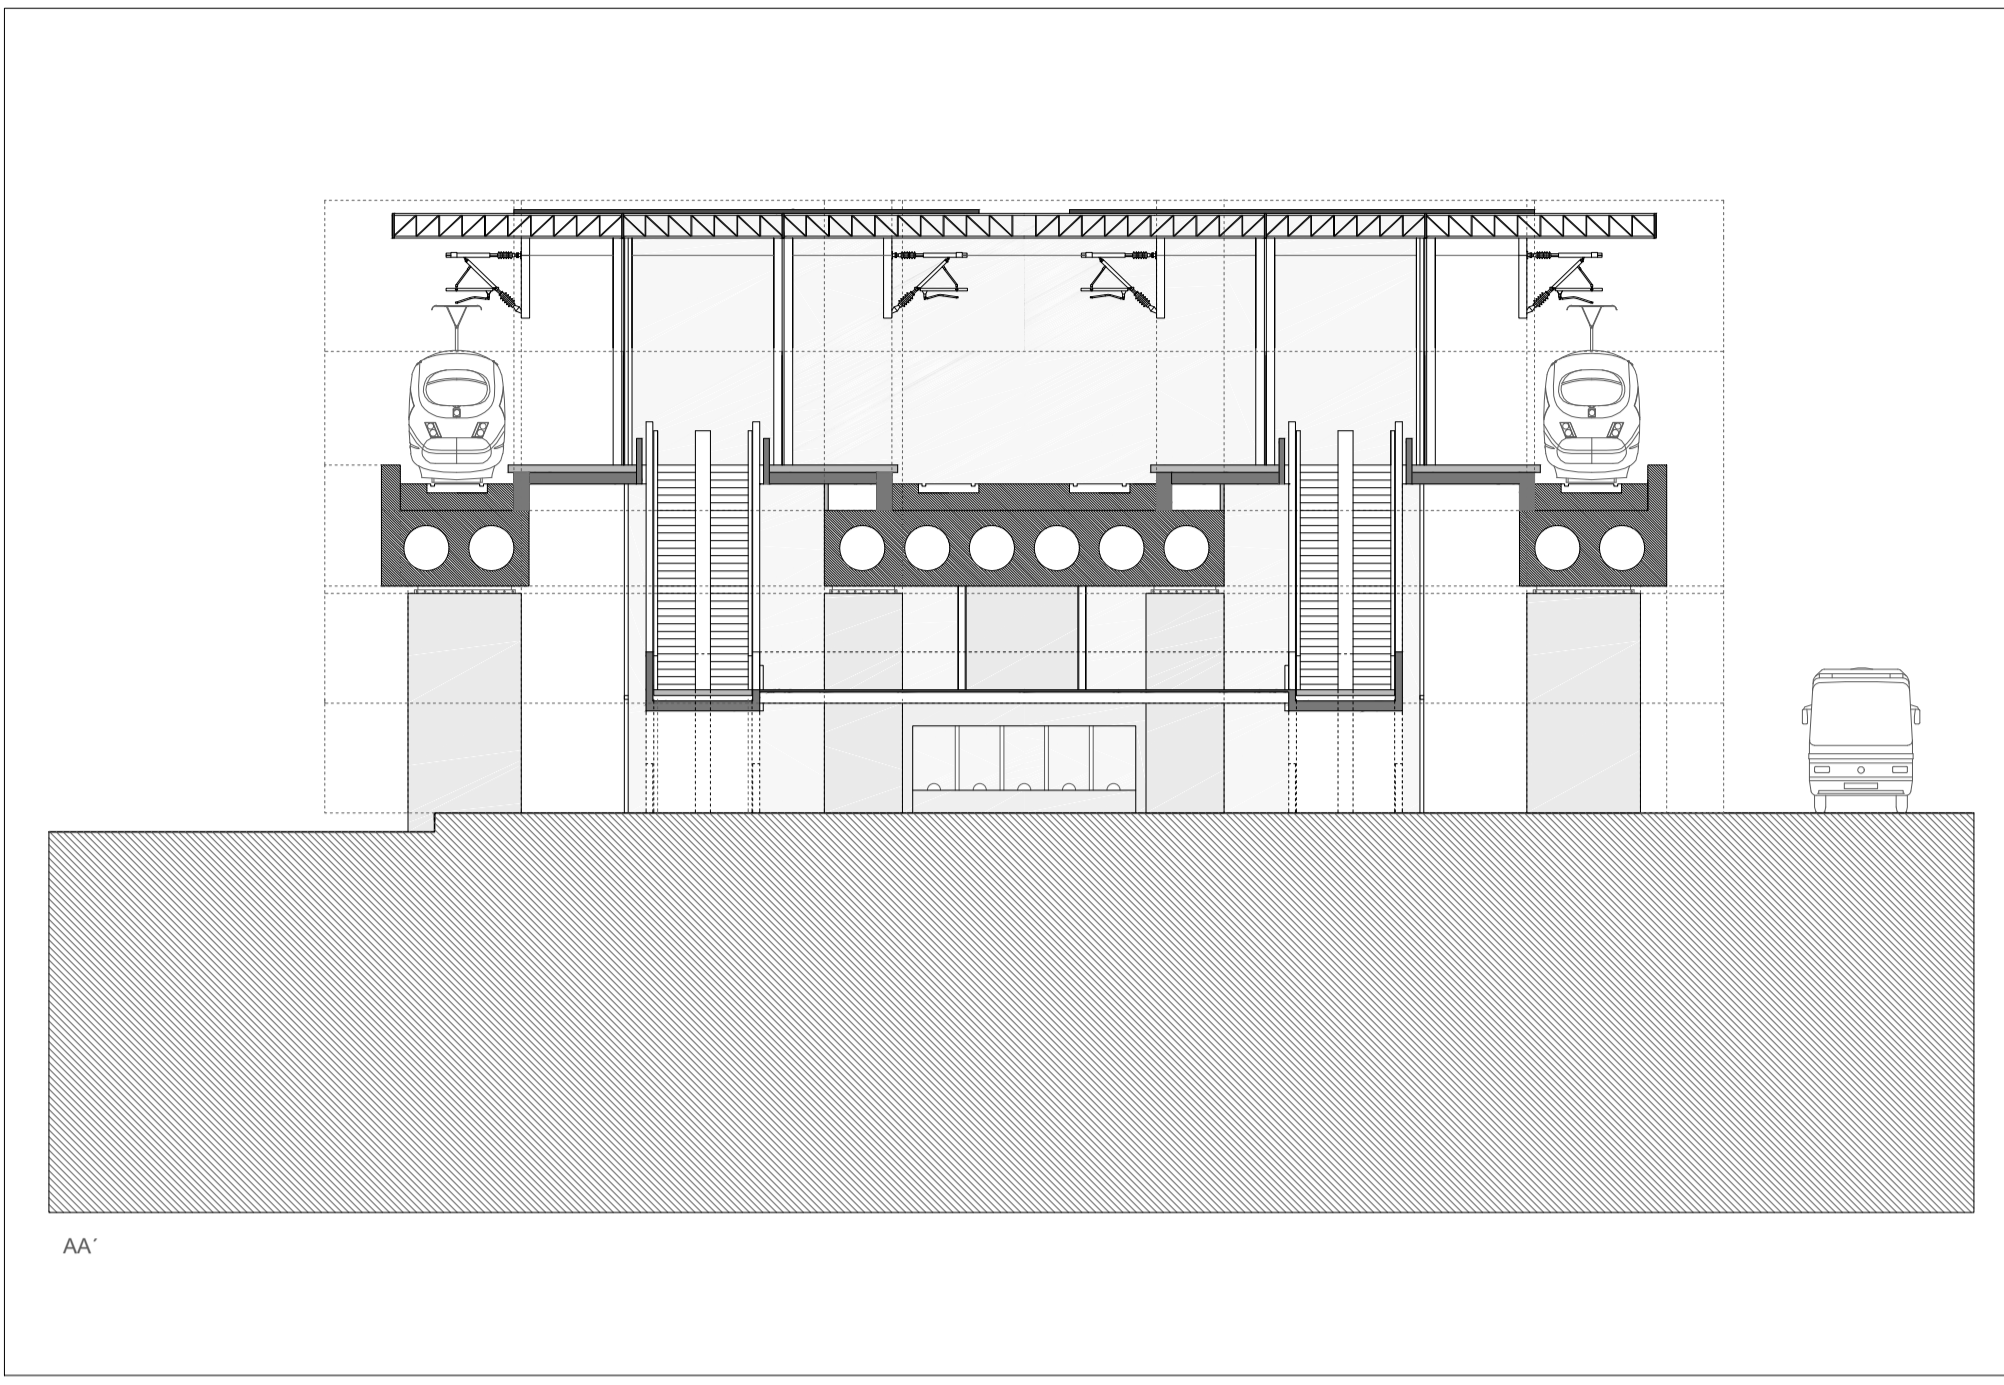


PRODUCED BY AN AUTODESK EDUCATIONAL PRODUCT

PRODUCED BY AN AUTODESK EDUCATIONAL PRODUCT




GG'

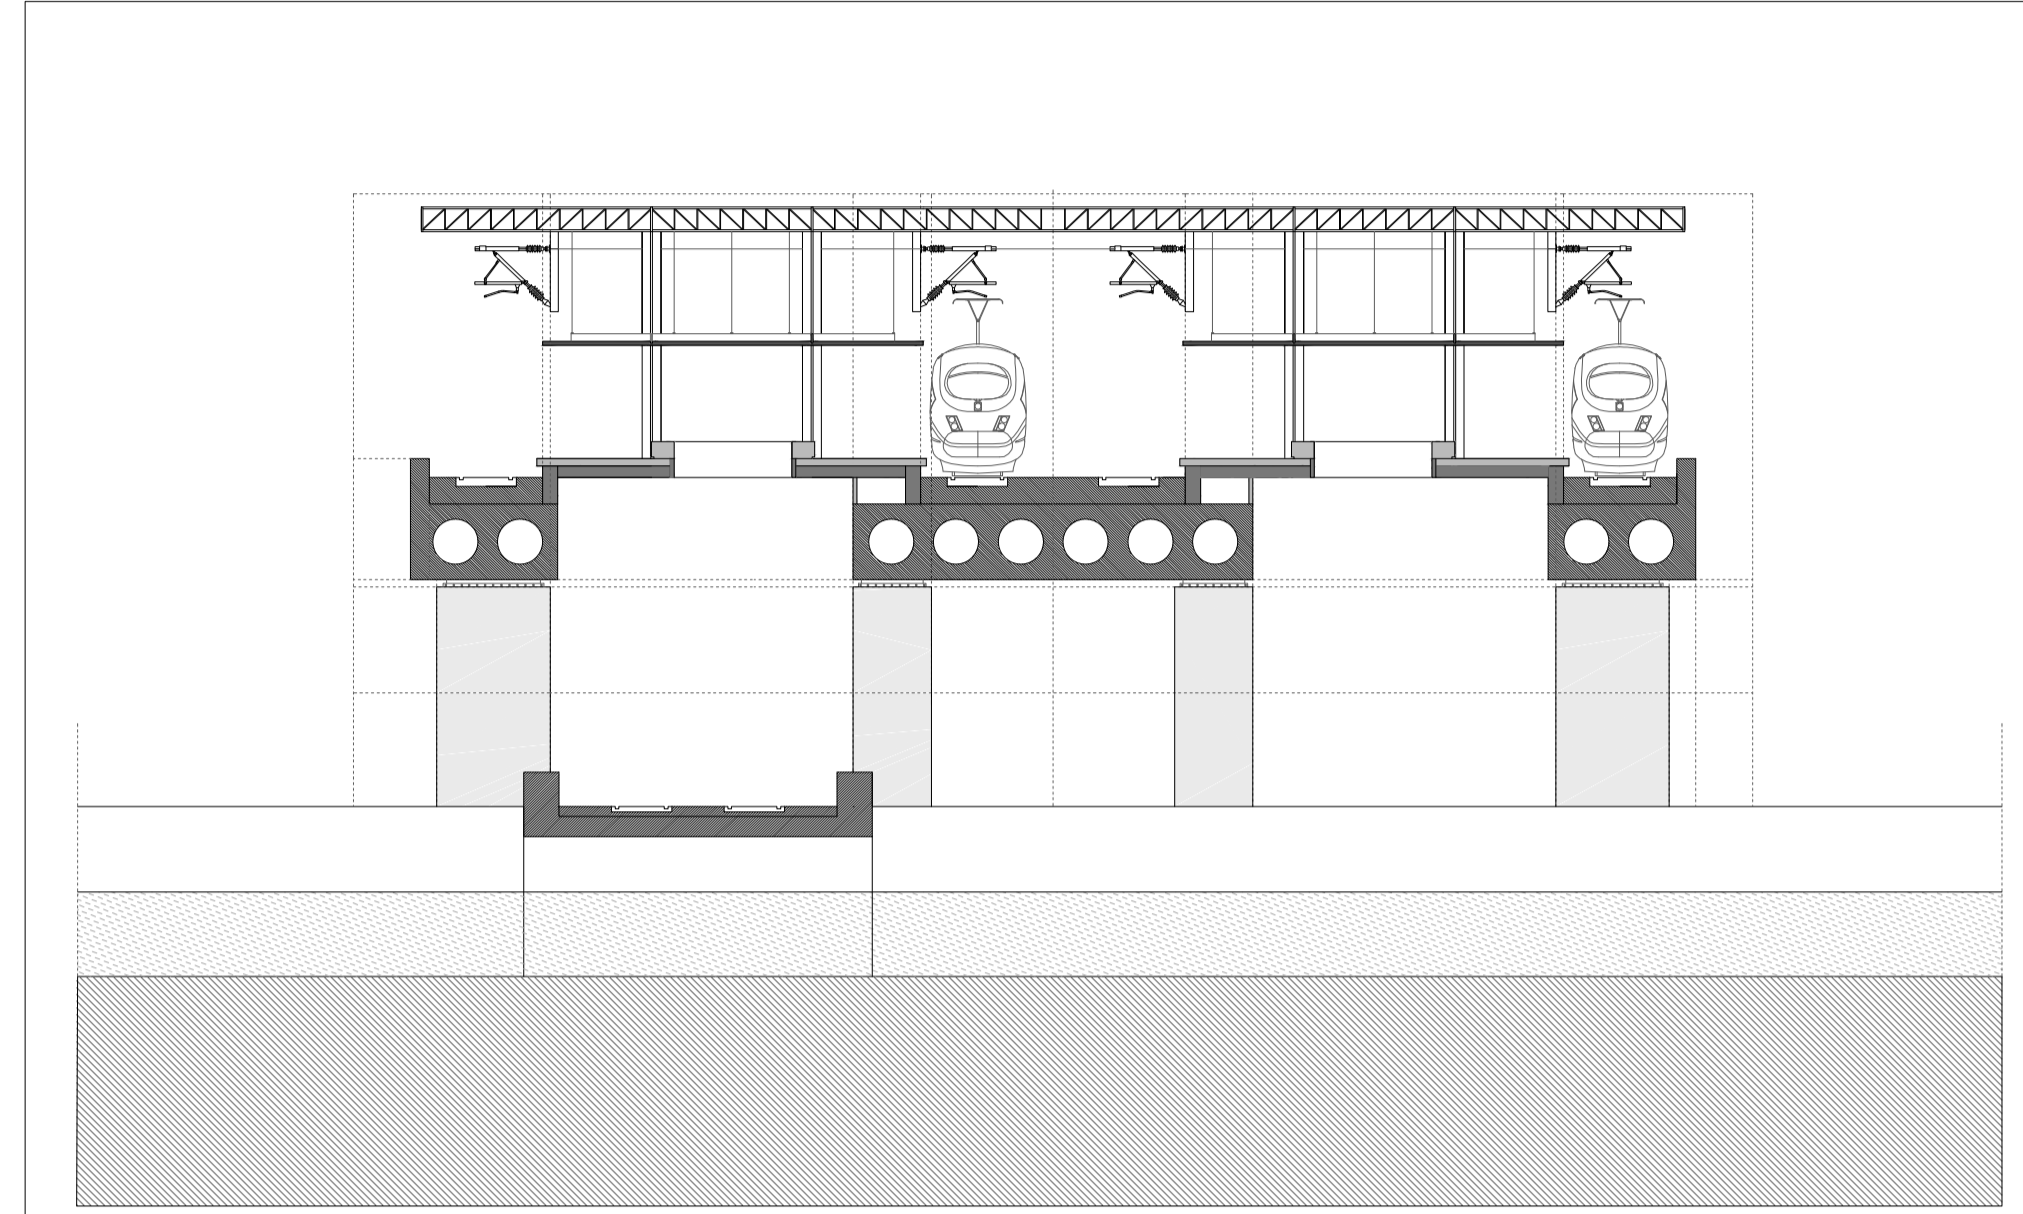


p/p'





HH'

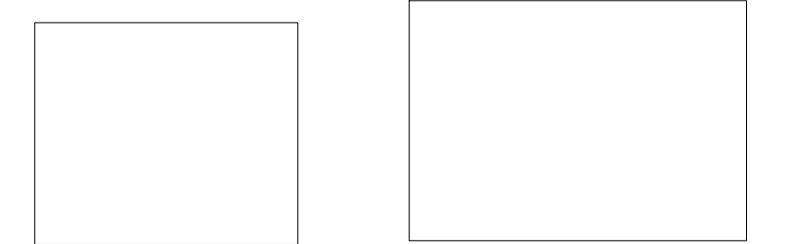

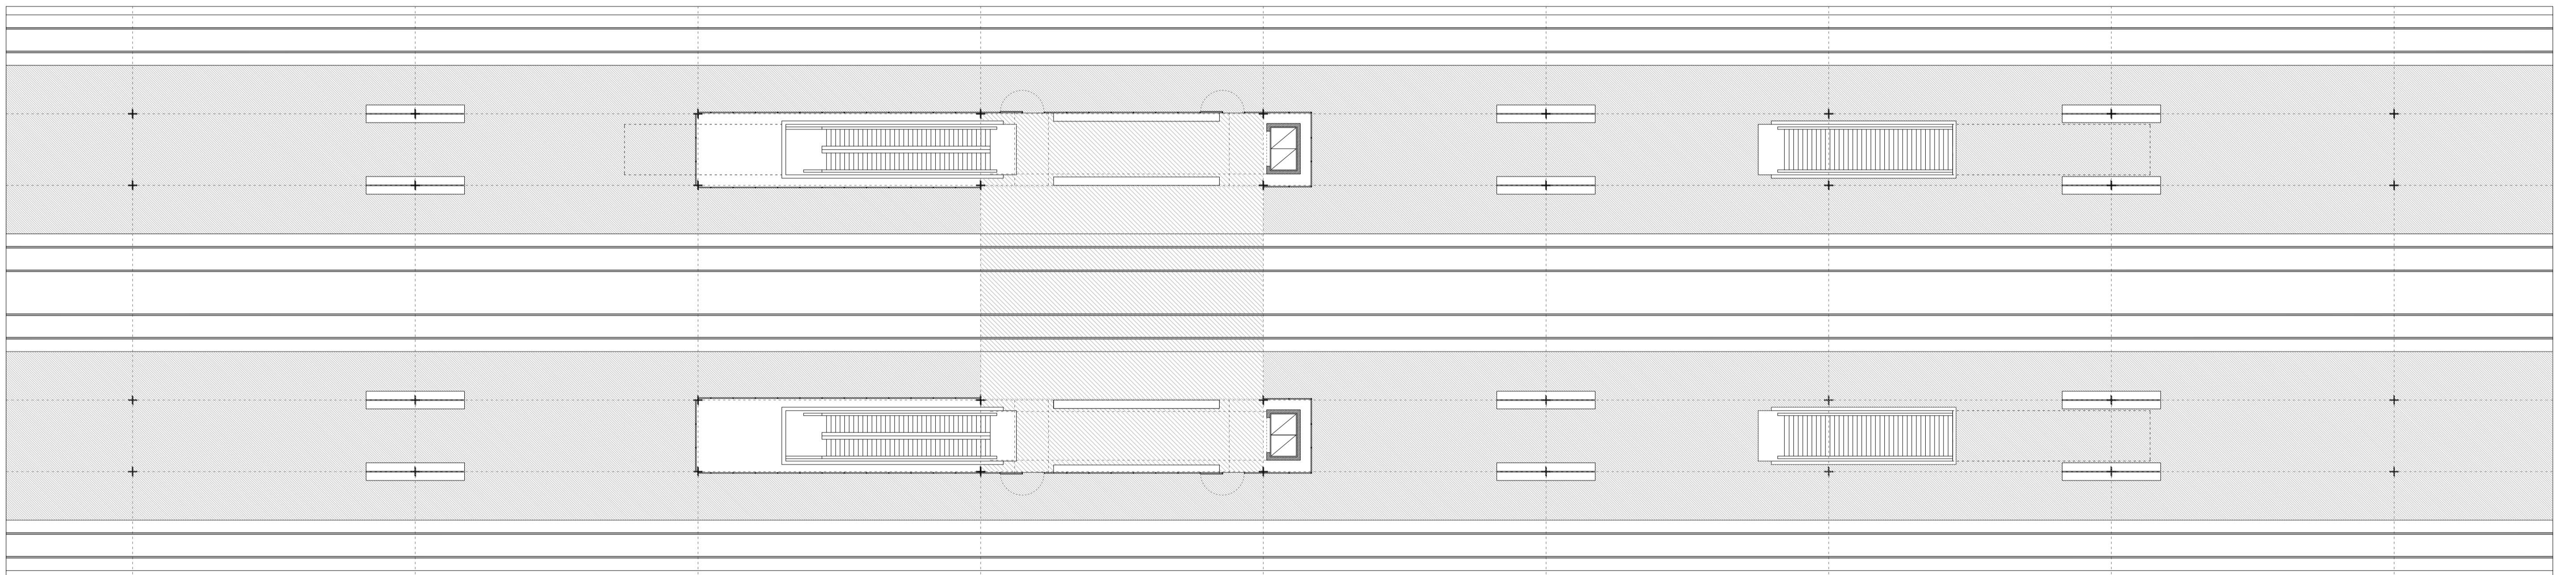


PLANTA DO CAIS - COTA 11m

 


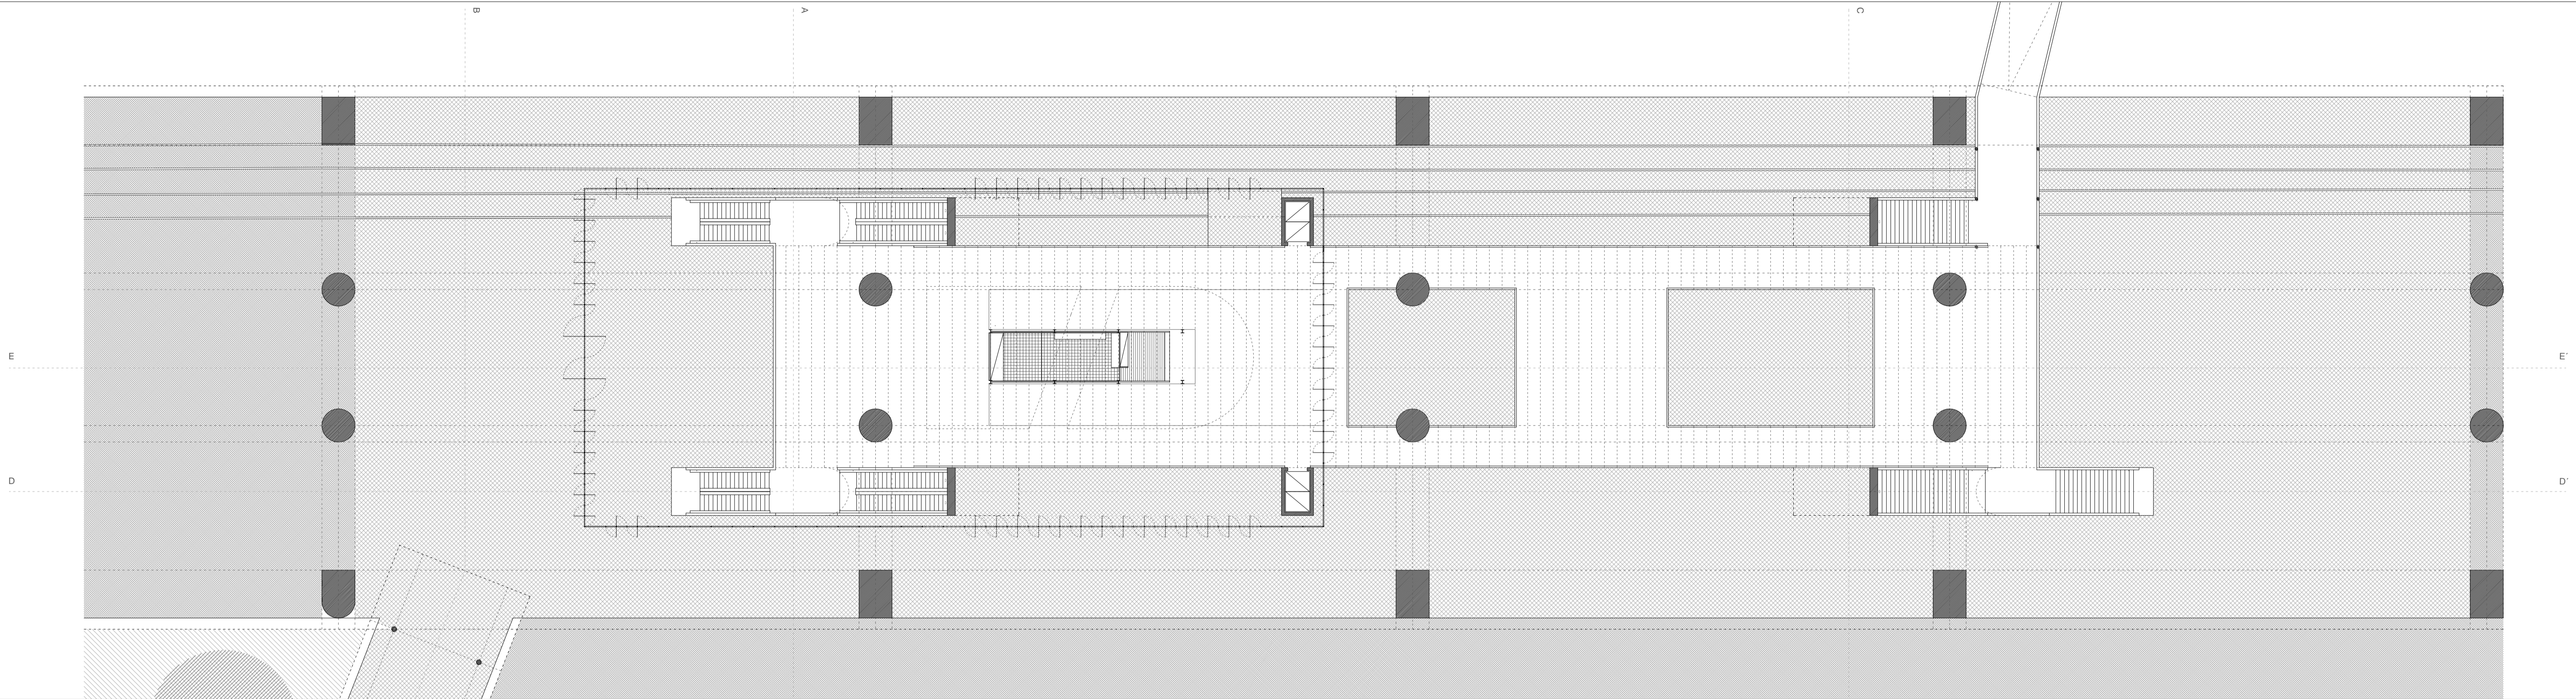



PLANTA DO PISO INTERMÉDIO - COTA 4.5m

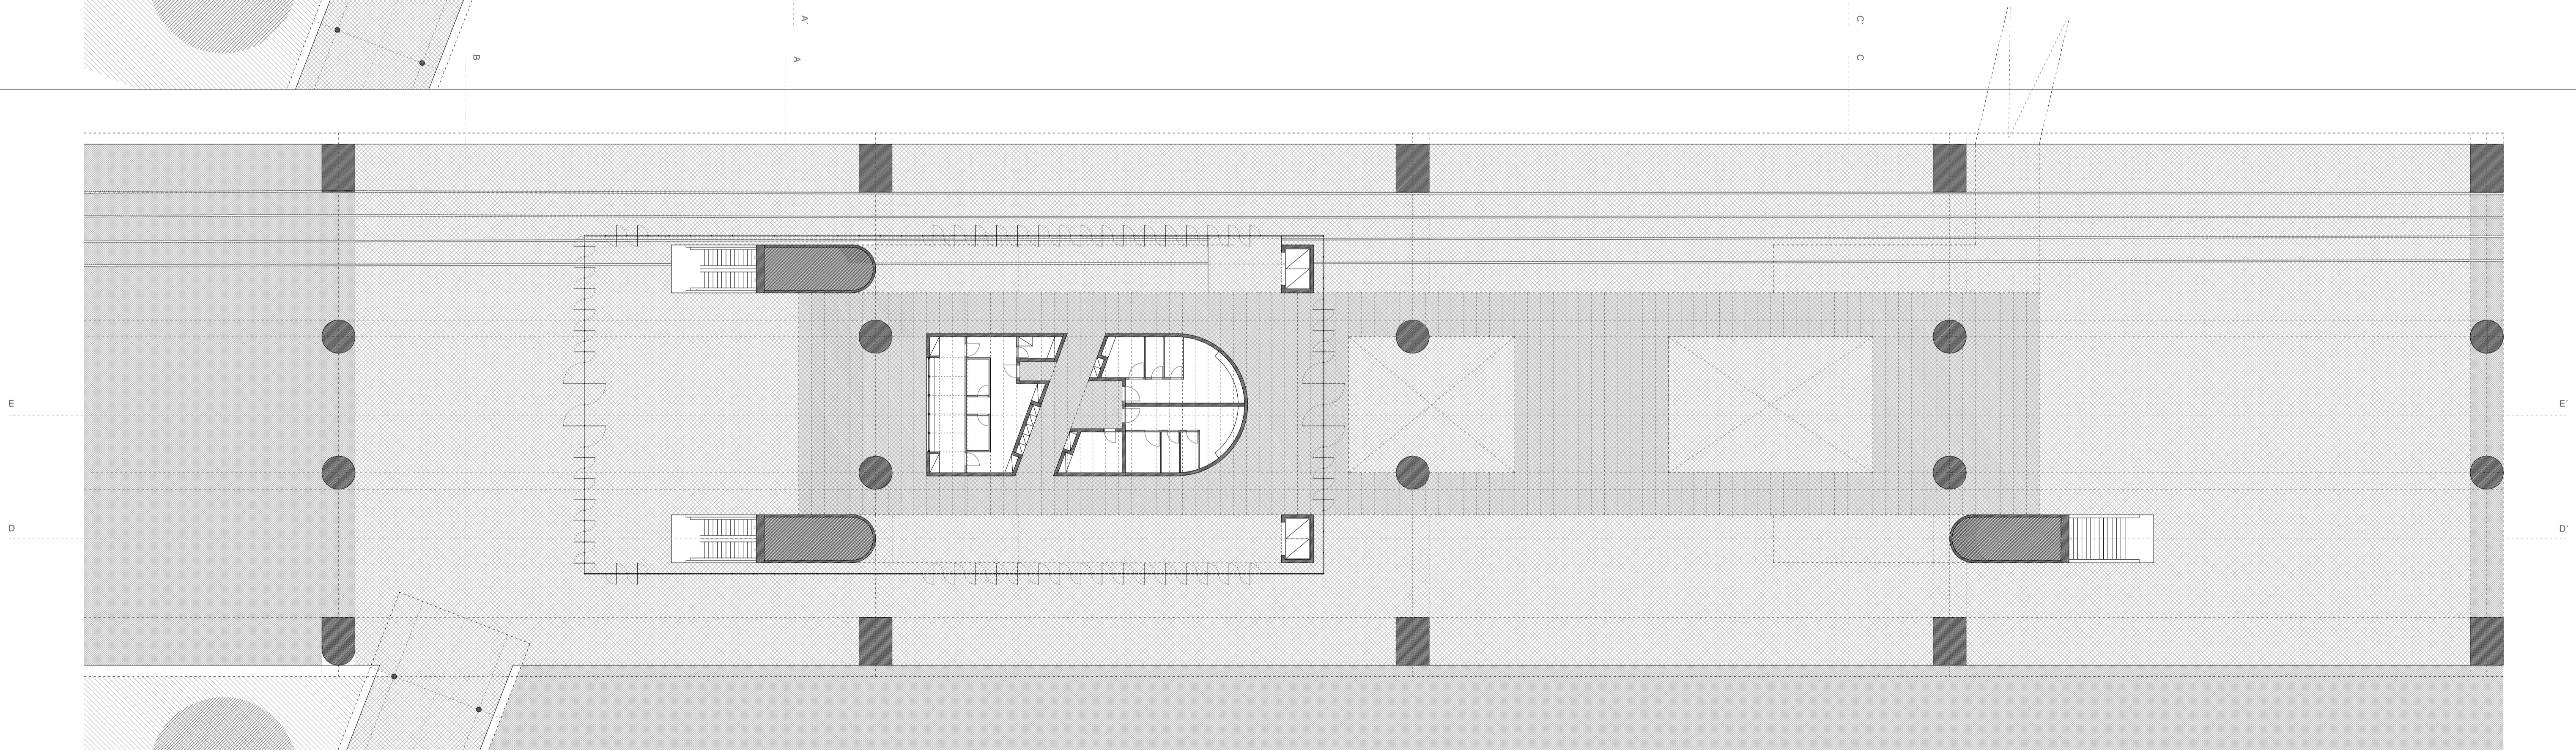

PLANTA DO NÍVEL TÉRREO - COTA 2m

 

 

 

PRODUCED BY AN AUTODESK EDUCATIONAL PRODUCT

PRODUCED BY AN AUTODESK EDUCATIONAL PRODUCT





PRODUCED BY AN AUTODESK EDUCATIONAL PRODUCT

PRODUCED BY AN AUTODESK EDUCATIONAL PRODUCT