


Corte AA' escala 1/100

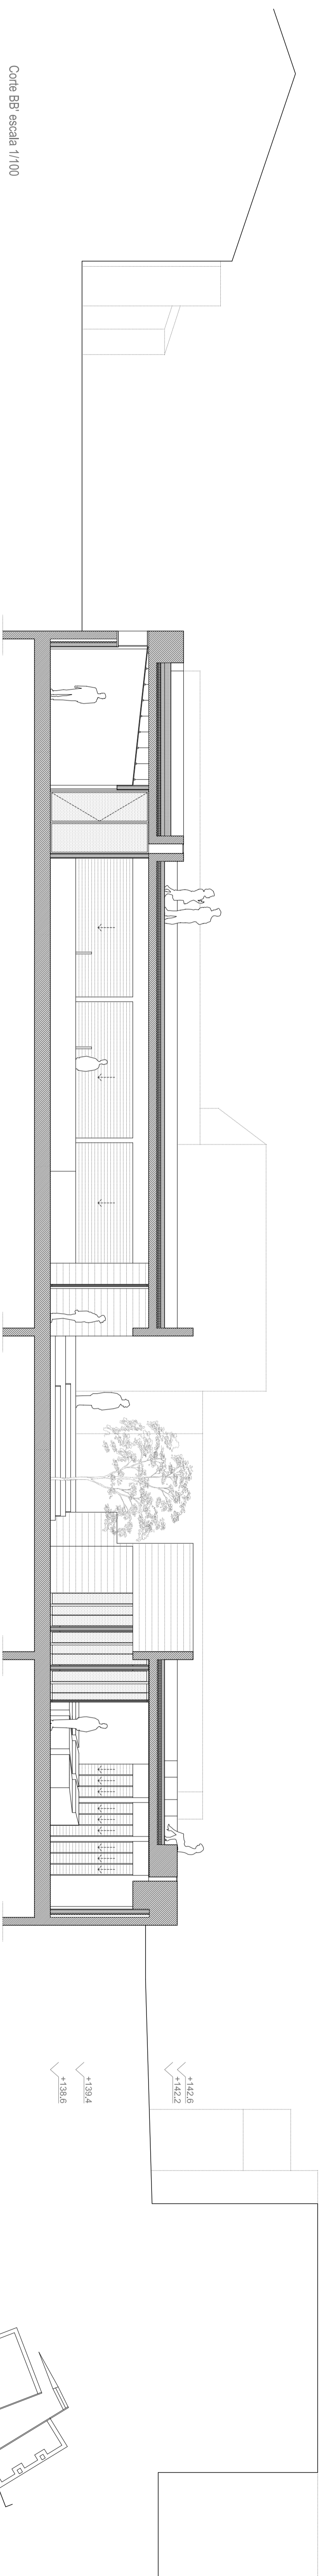

Corte BB' escala 1/100