



118.5
114.6
111.6
108.7
108.8

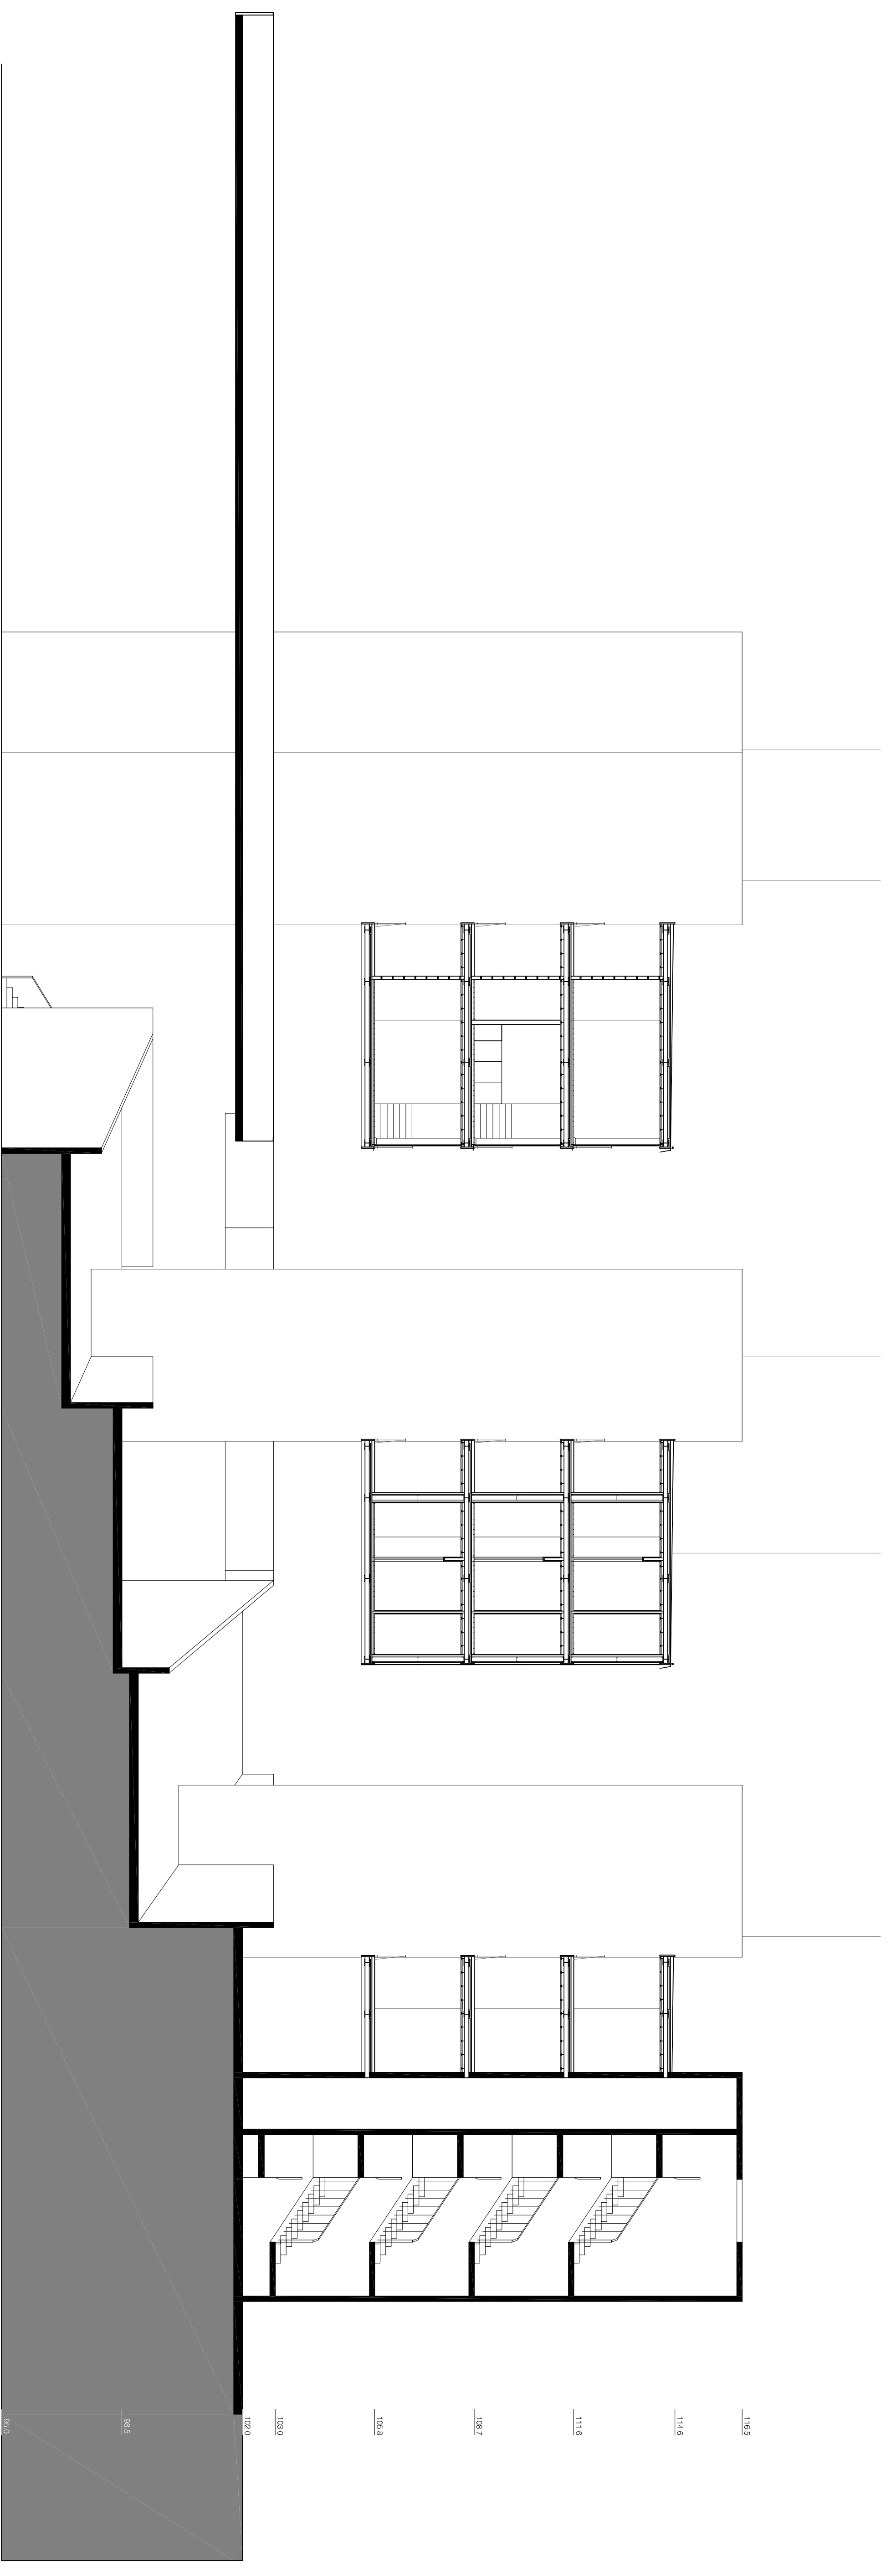

118.6
114.6
111.6
108.7
108.8
108.0
108.5
102.0

CORTES E-6 F.F.F

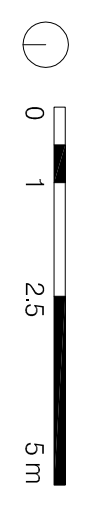

Escala - 1:100

ISCTE-IUL | Mestrado Integrado em Arquitectura - 2026/2010 | 5º ano - Projecto Final de Arquitectura | Fátima Fraga
10 Habitações na Buzaca