




Corte B

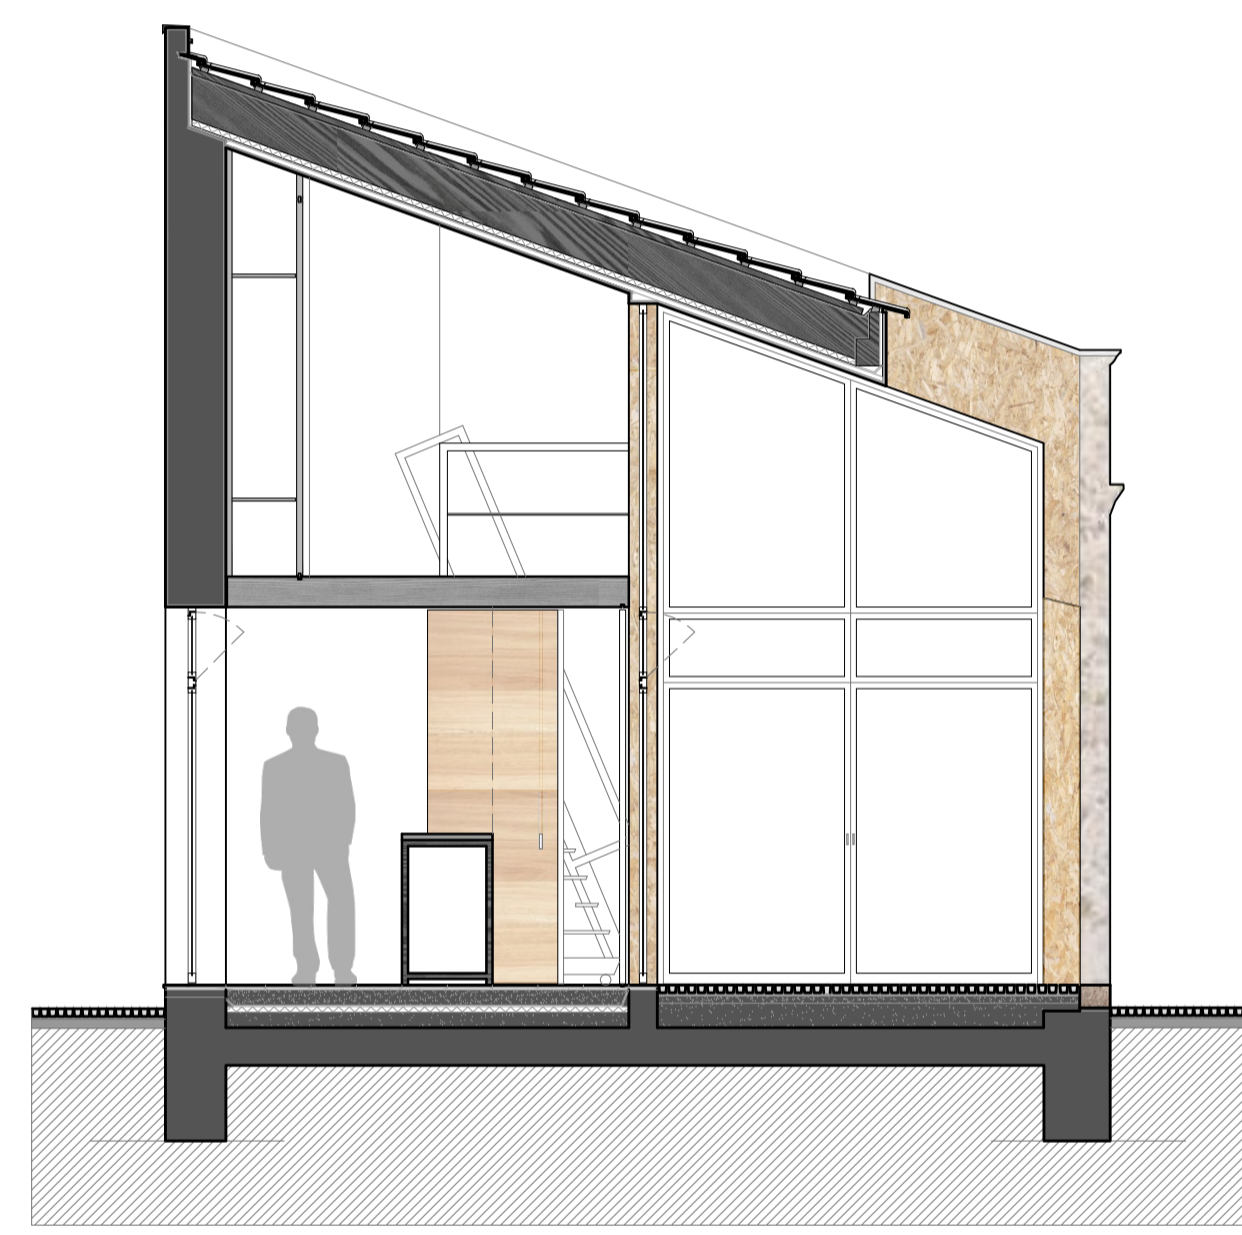

Corte A

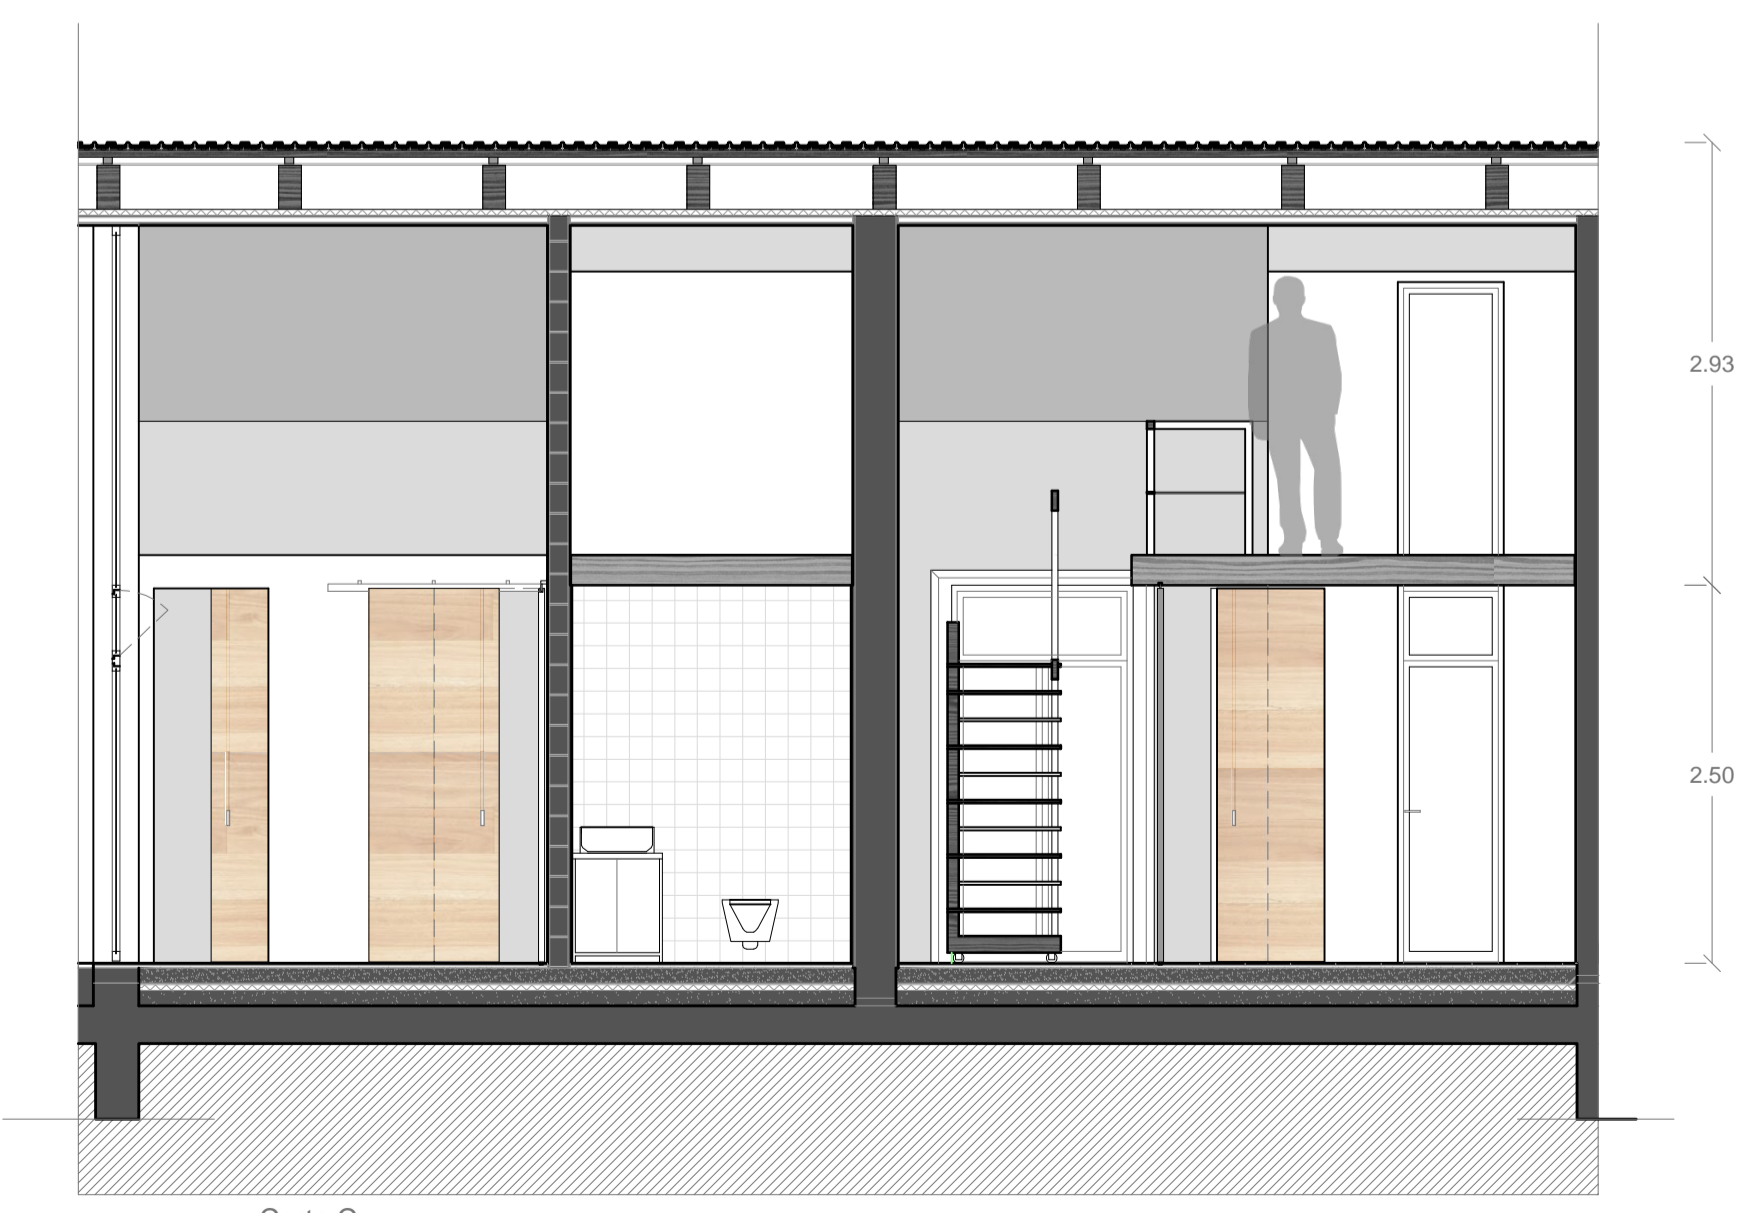

Corte C

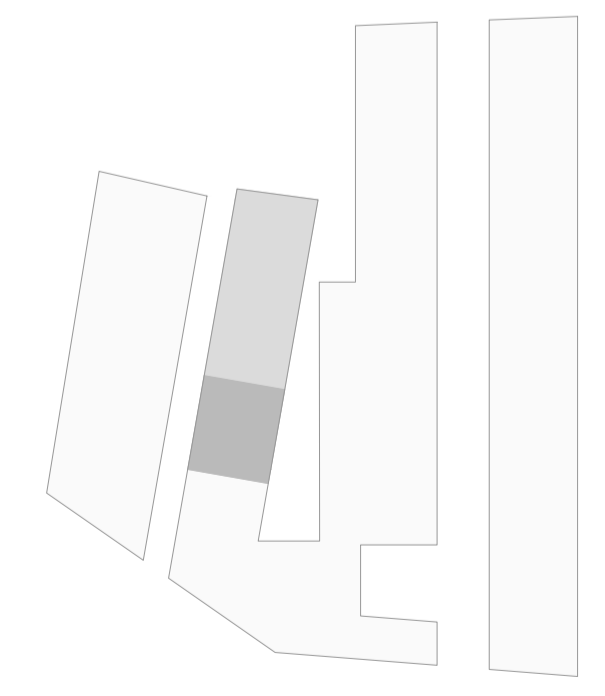

- 01. Sala de Estar - 20.0 m²
- 02. Cozinha - 7.5 m²
- 03. Dormitório I - 07.5 m²
- 04. Dormitório II - 15.3 m²
- 05. Instalação Sanitária I - 04.7 m²
- 06. Instalação Sanitária II - 02.4 m²
- 07. Pátio - 05.4 m²