







Corte C

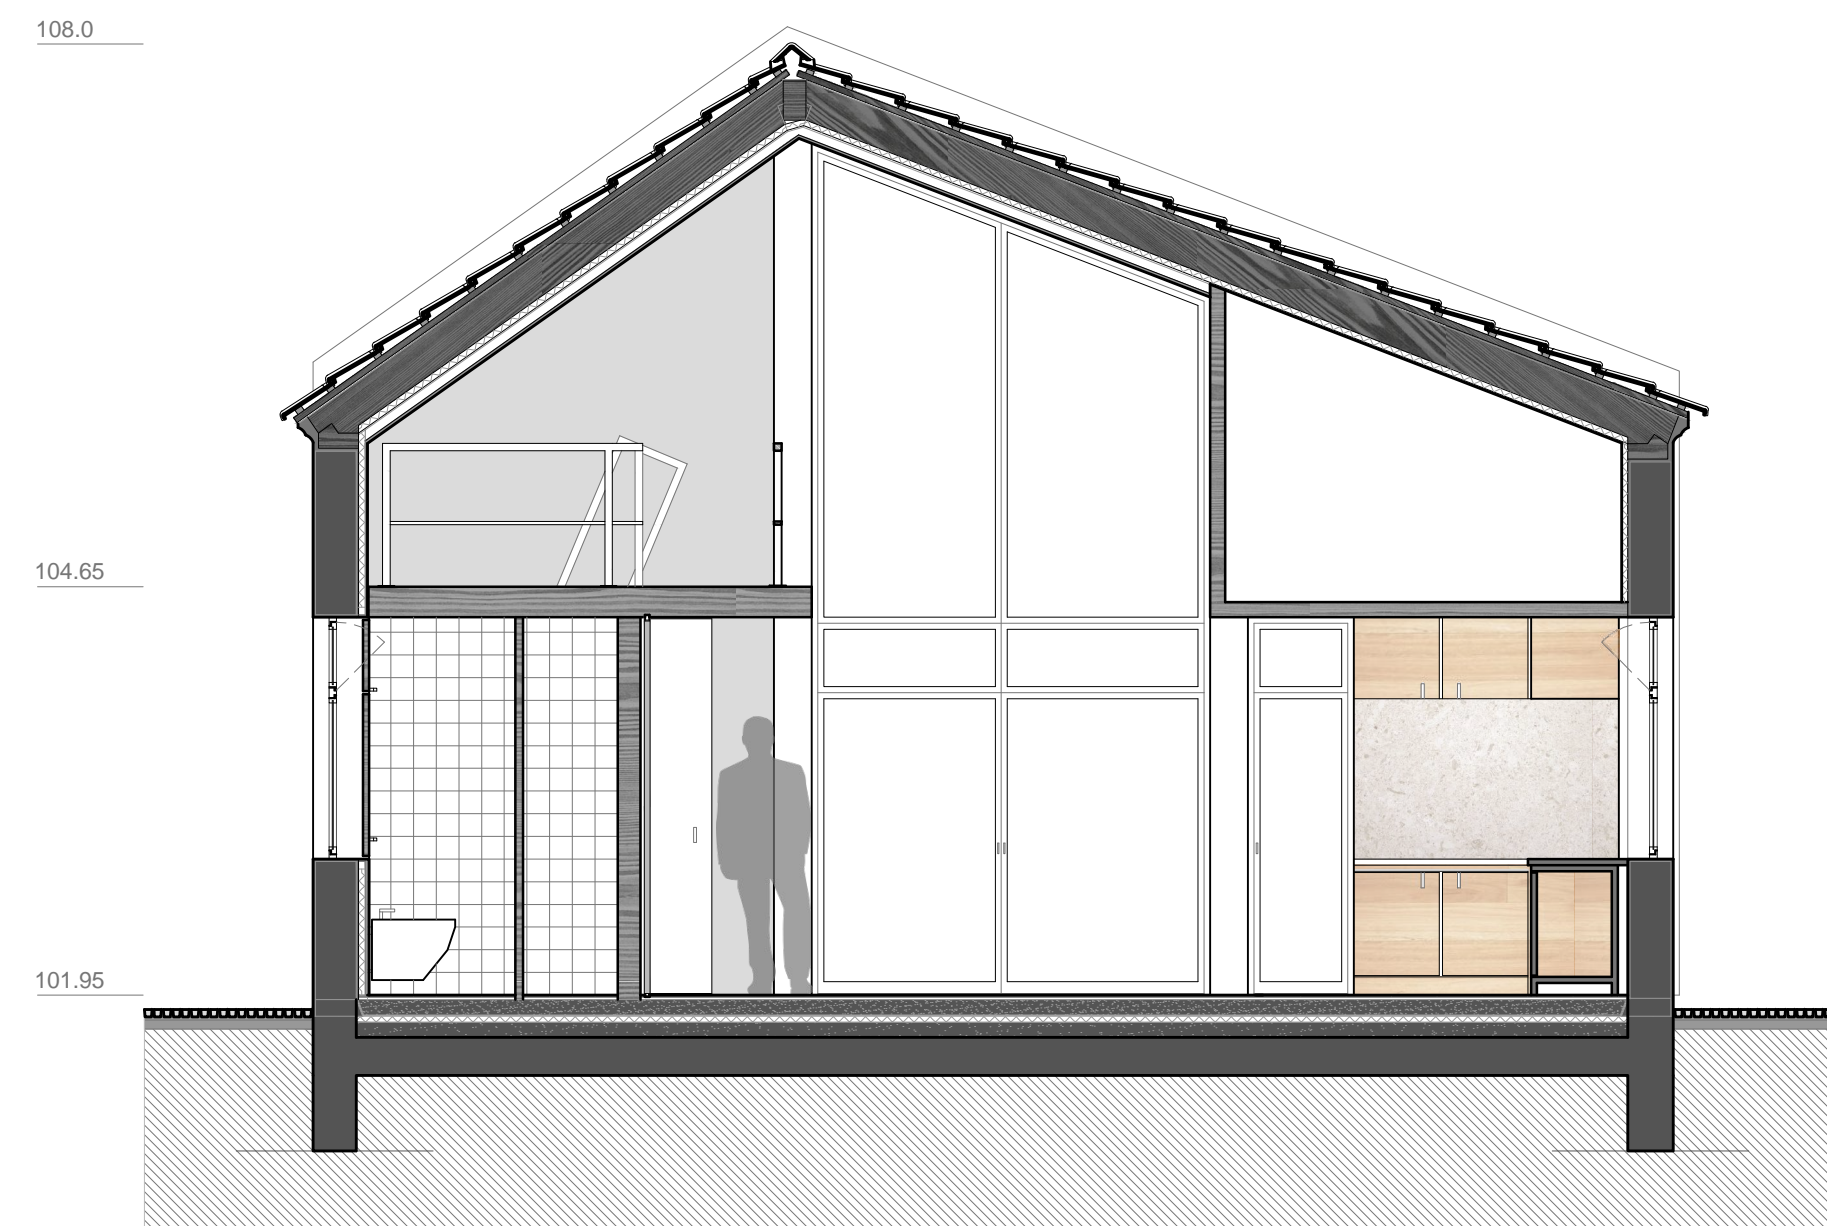

Corte B

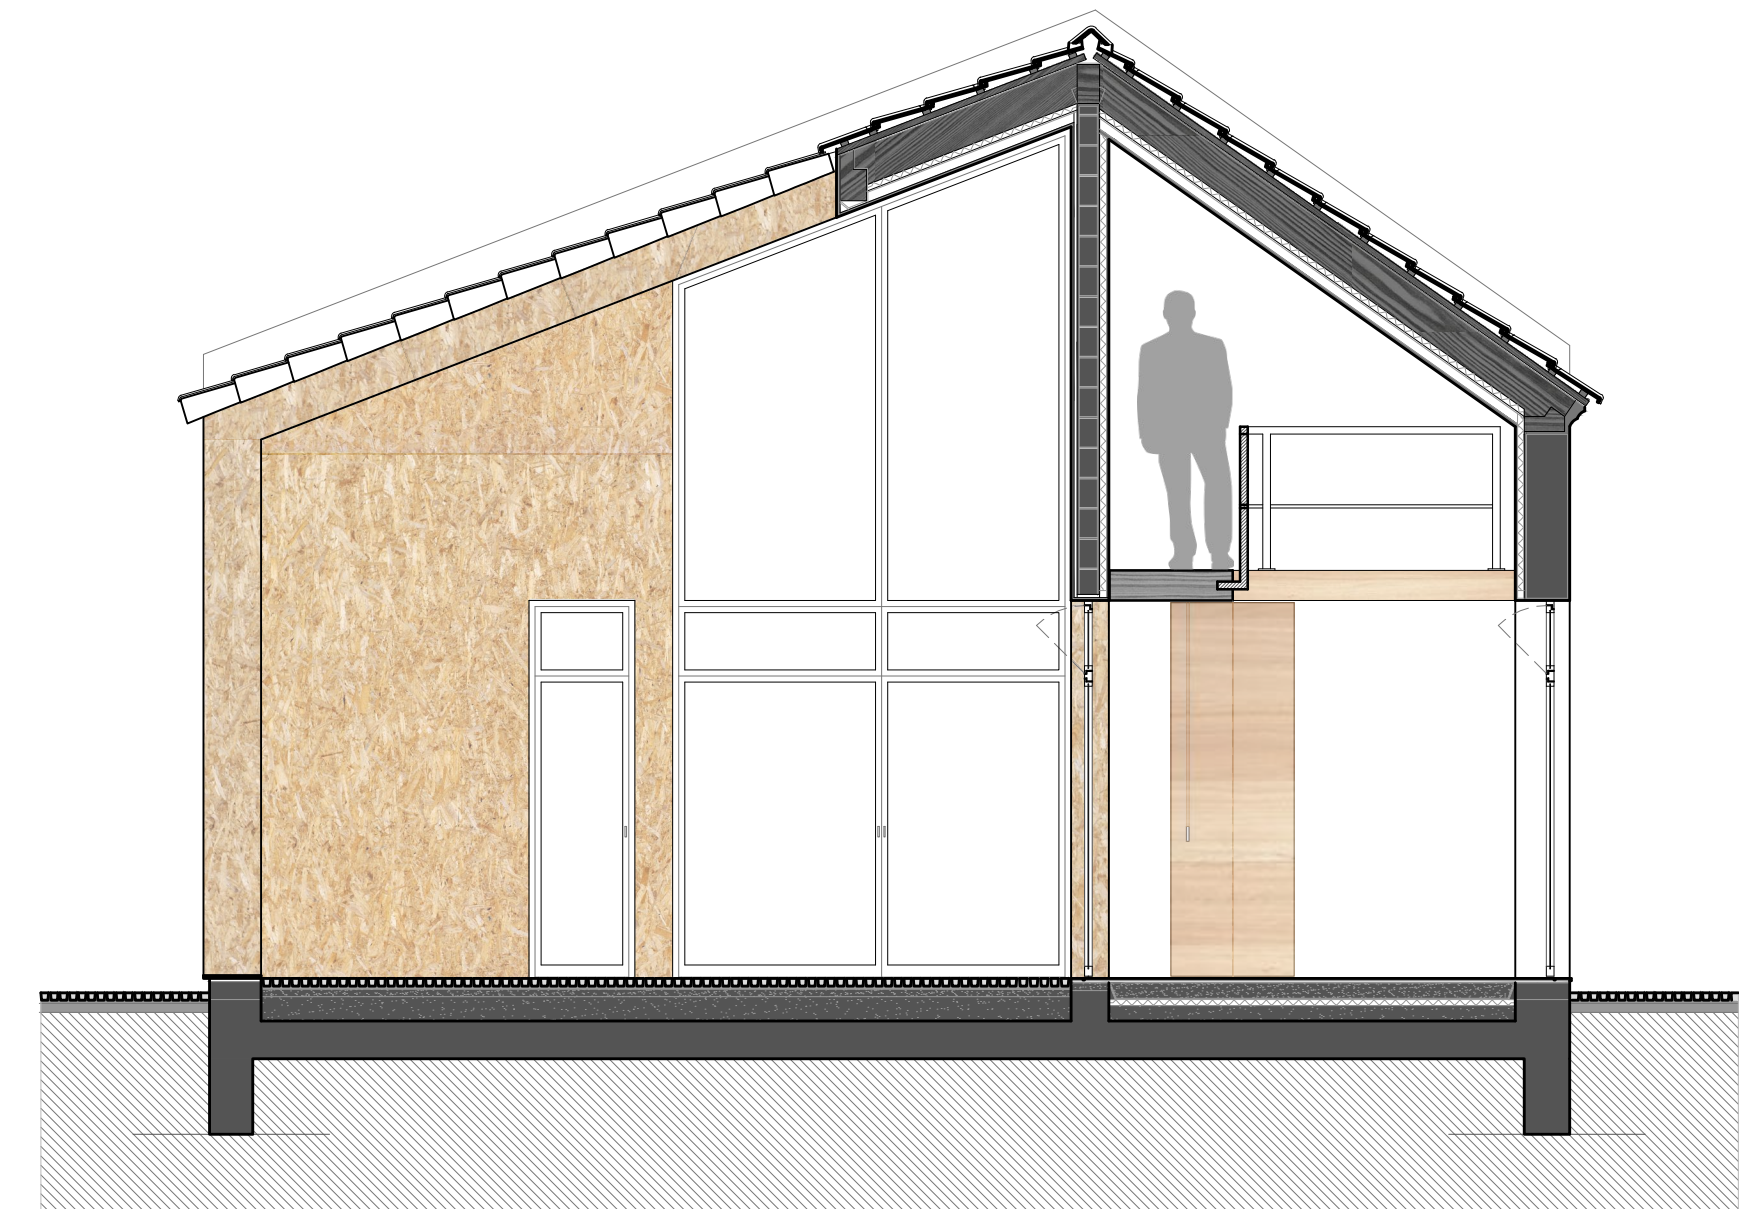

Corte A

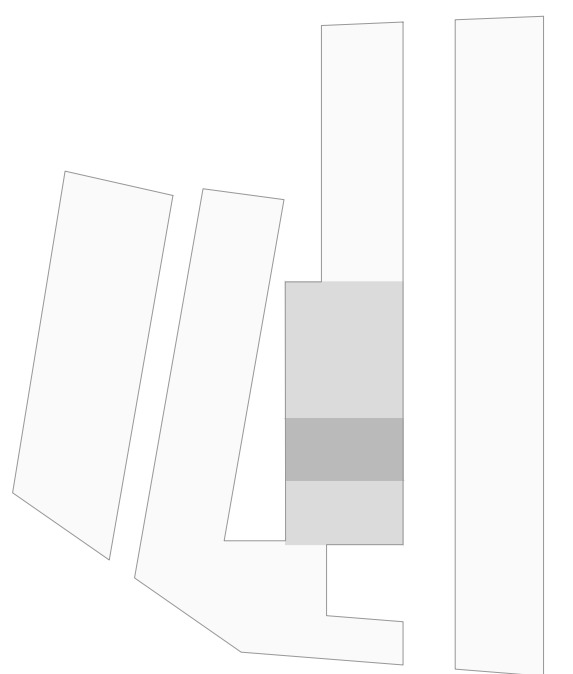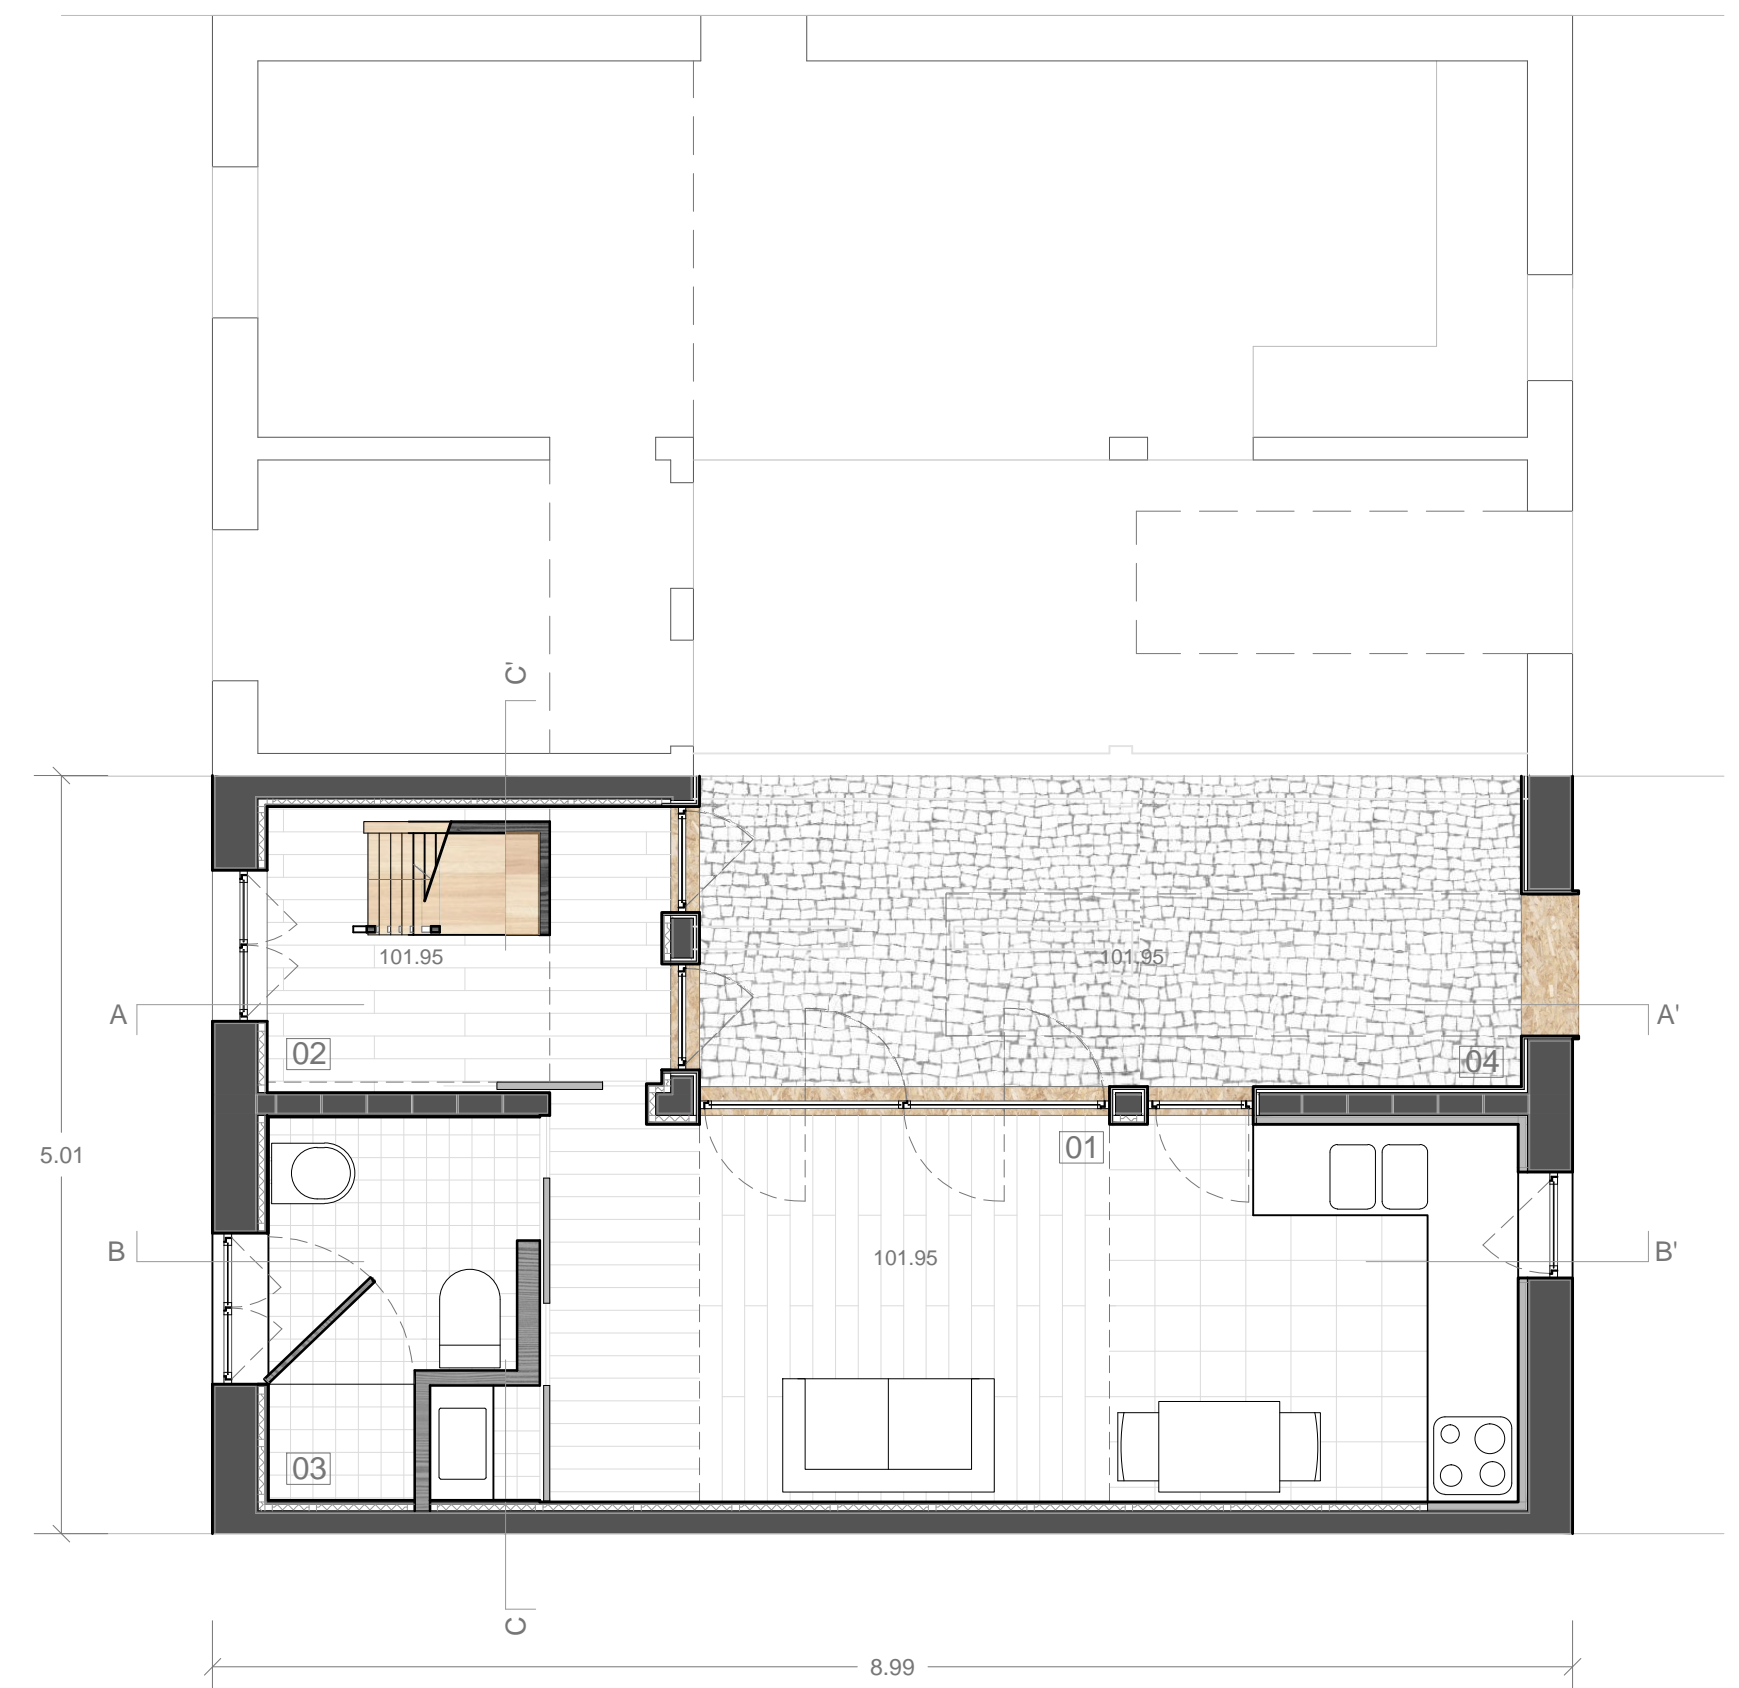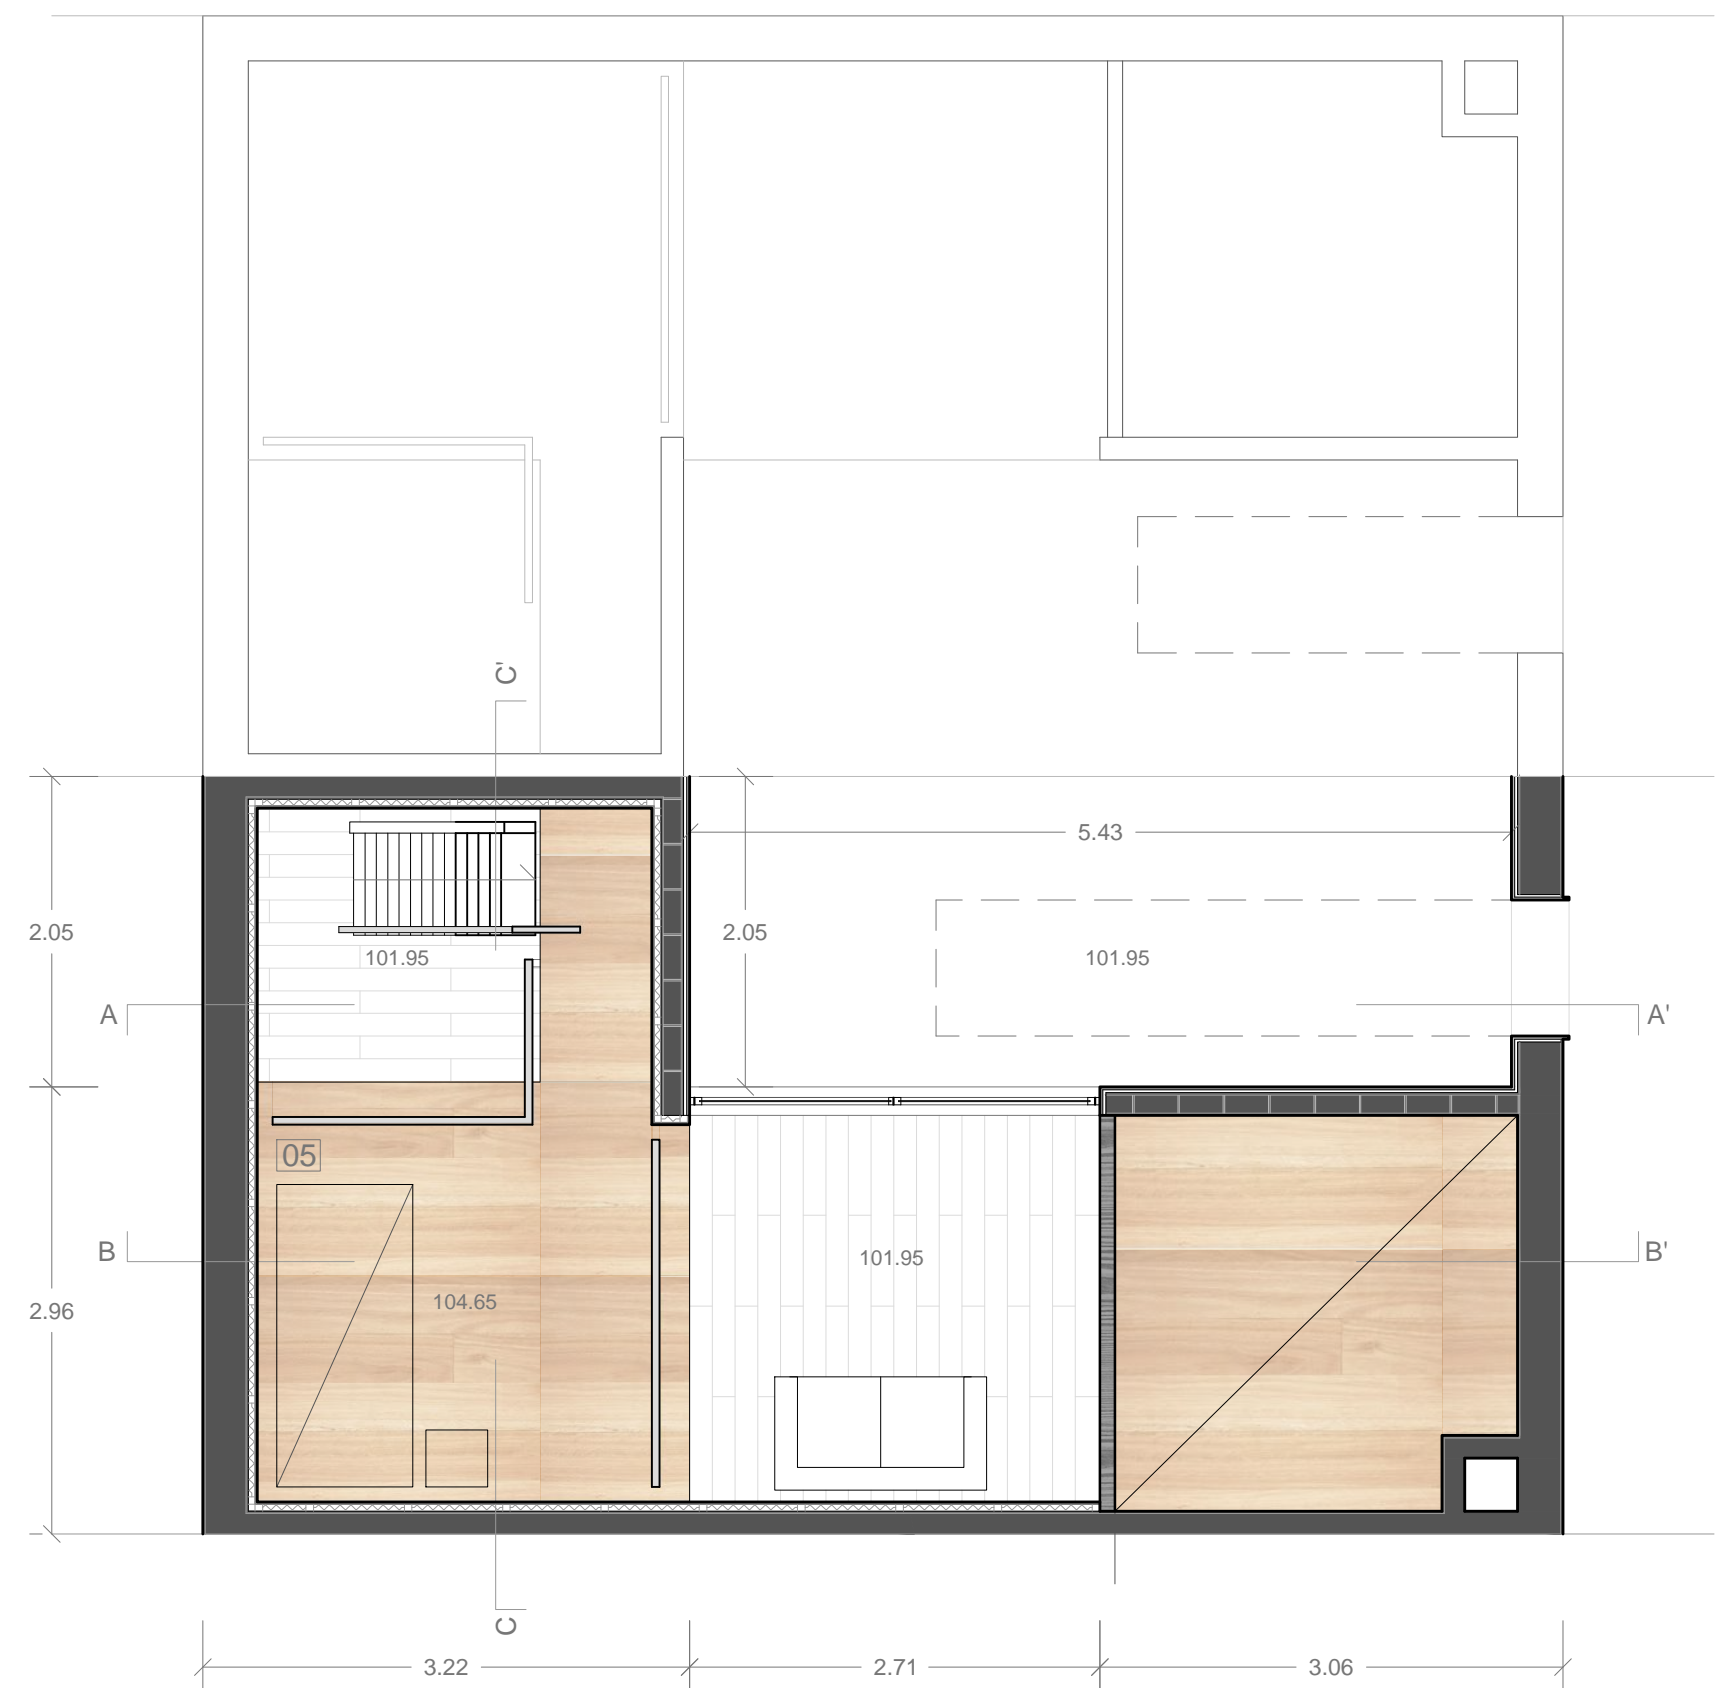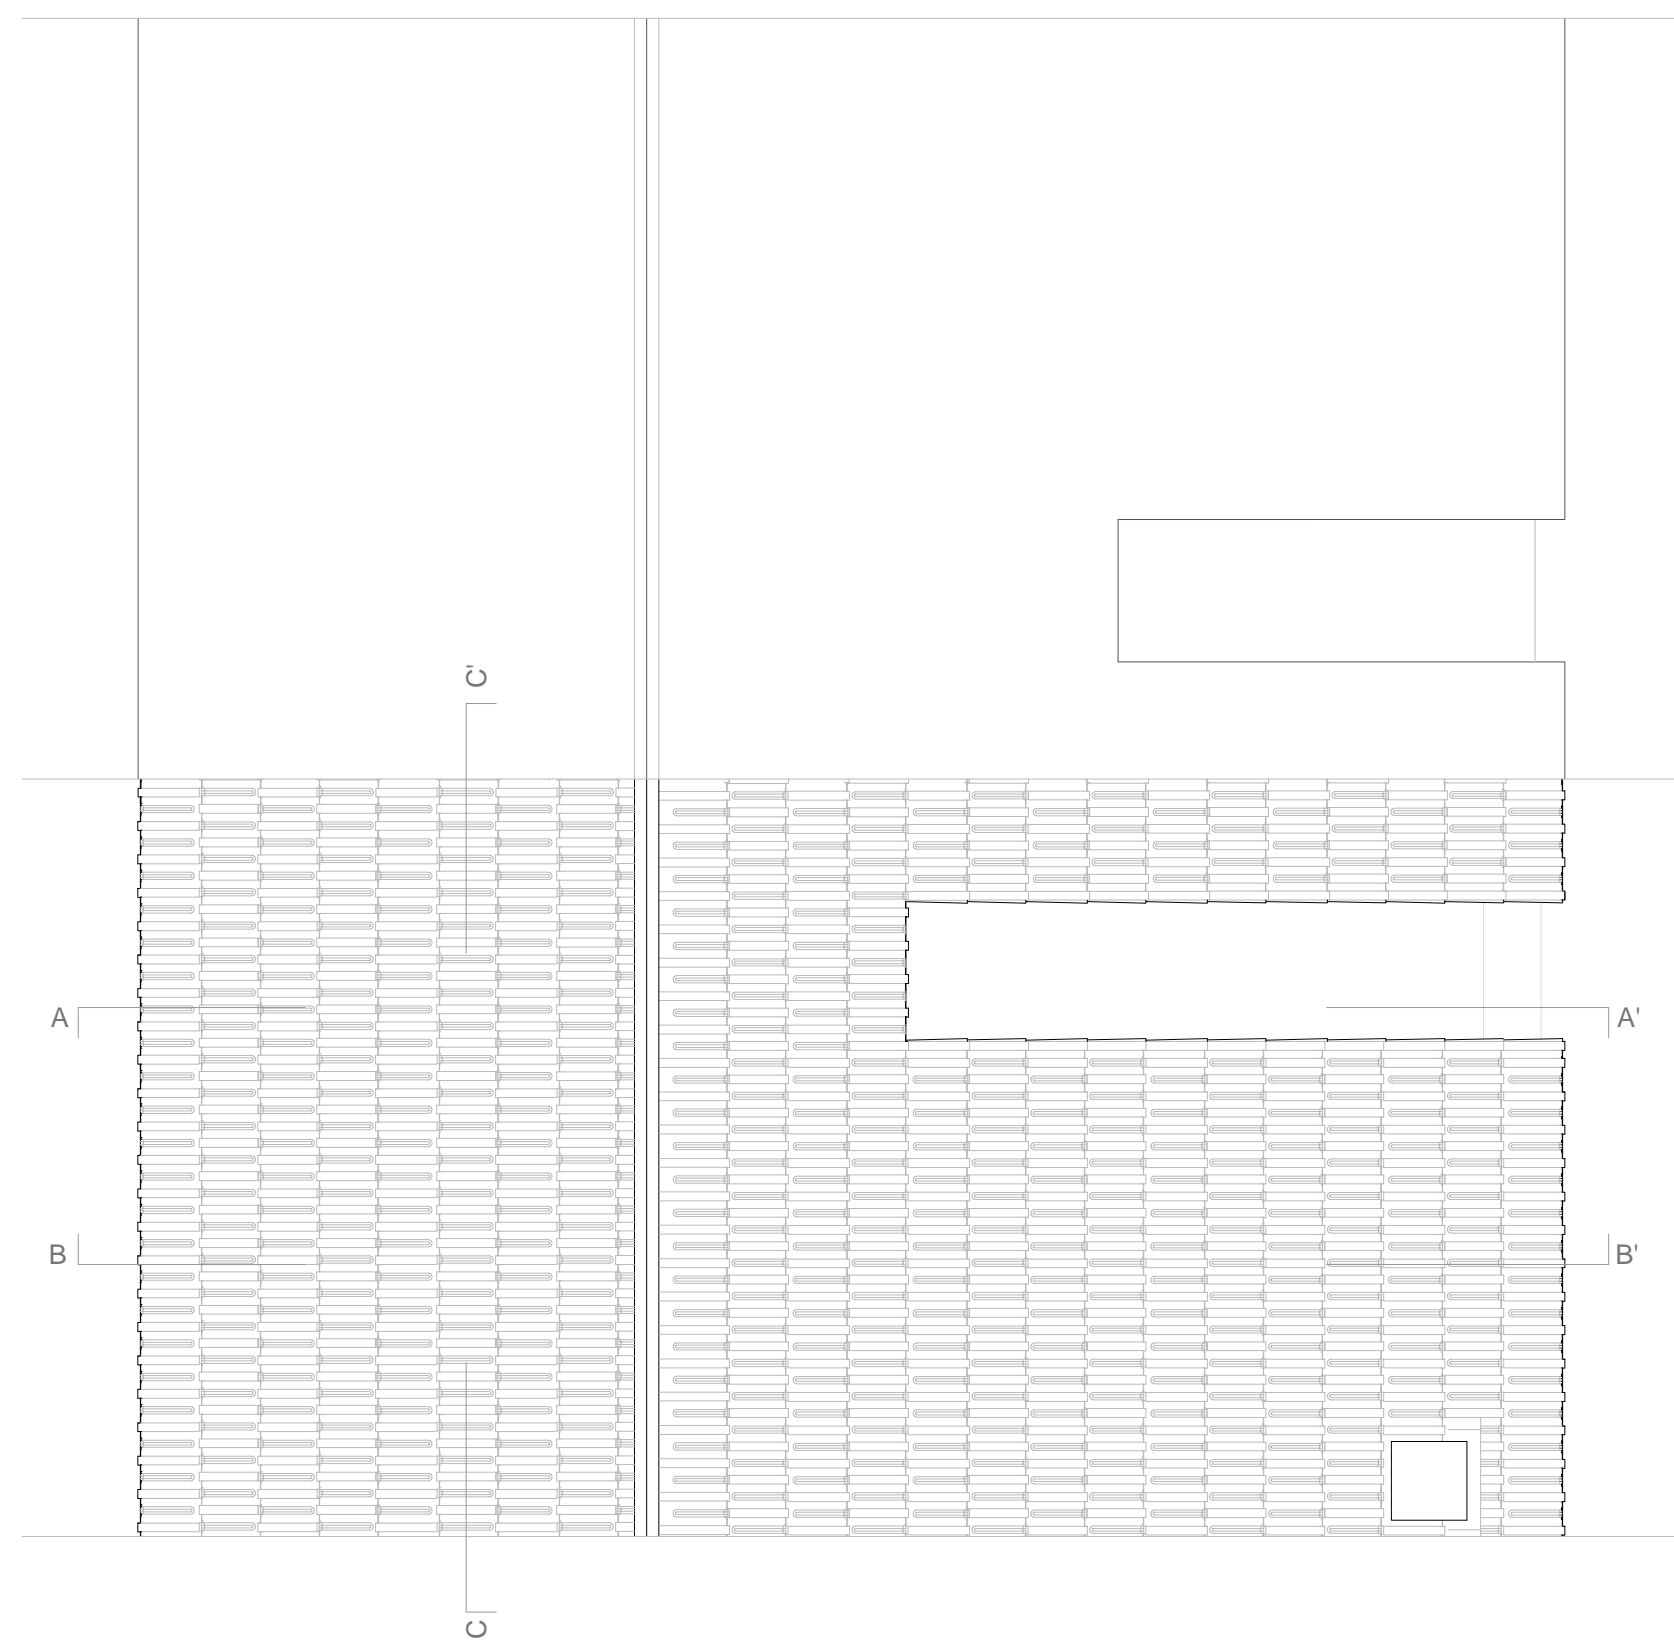

- 01. Sala de Estar + kitchenet - 16.8 m²
- 02. Estúdio - 05.5 m²
- 03. Instalação Sanitária - 04.5 m²
- 04. Pátio - 11.2 m²
- 05. Dormitório - 09.0 m²