




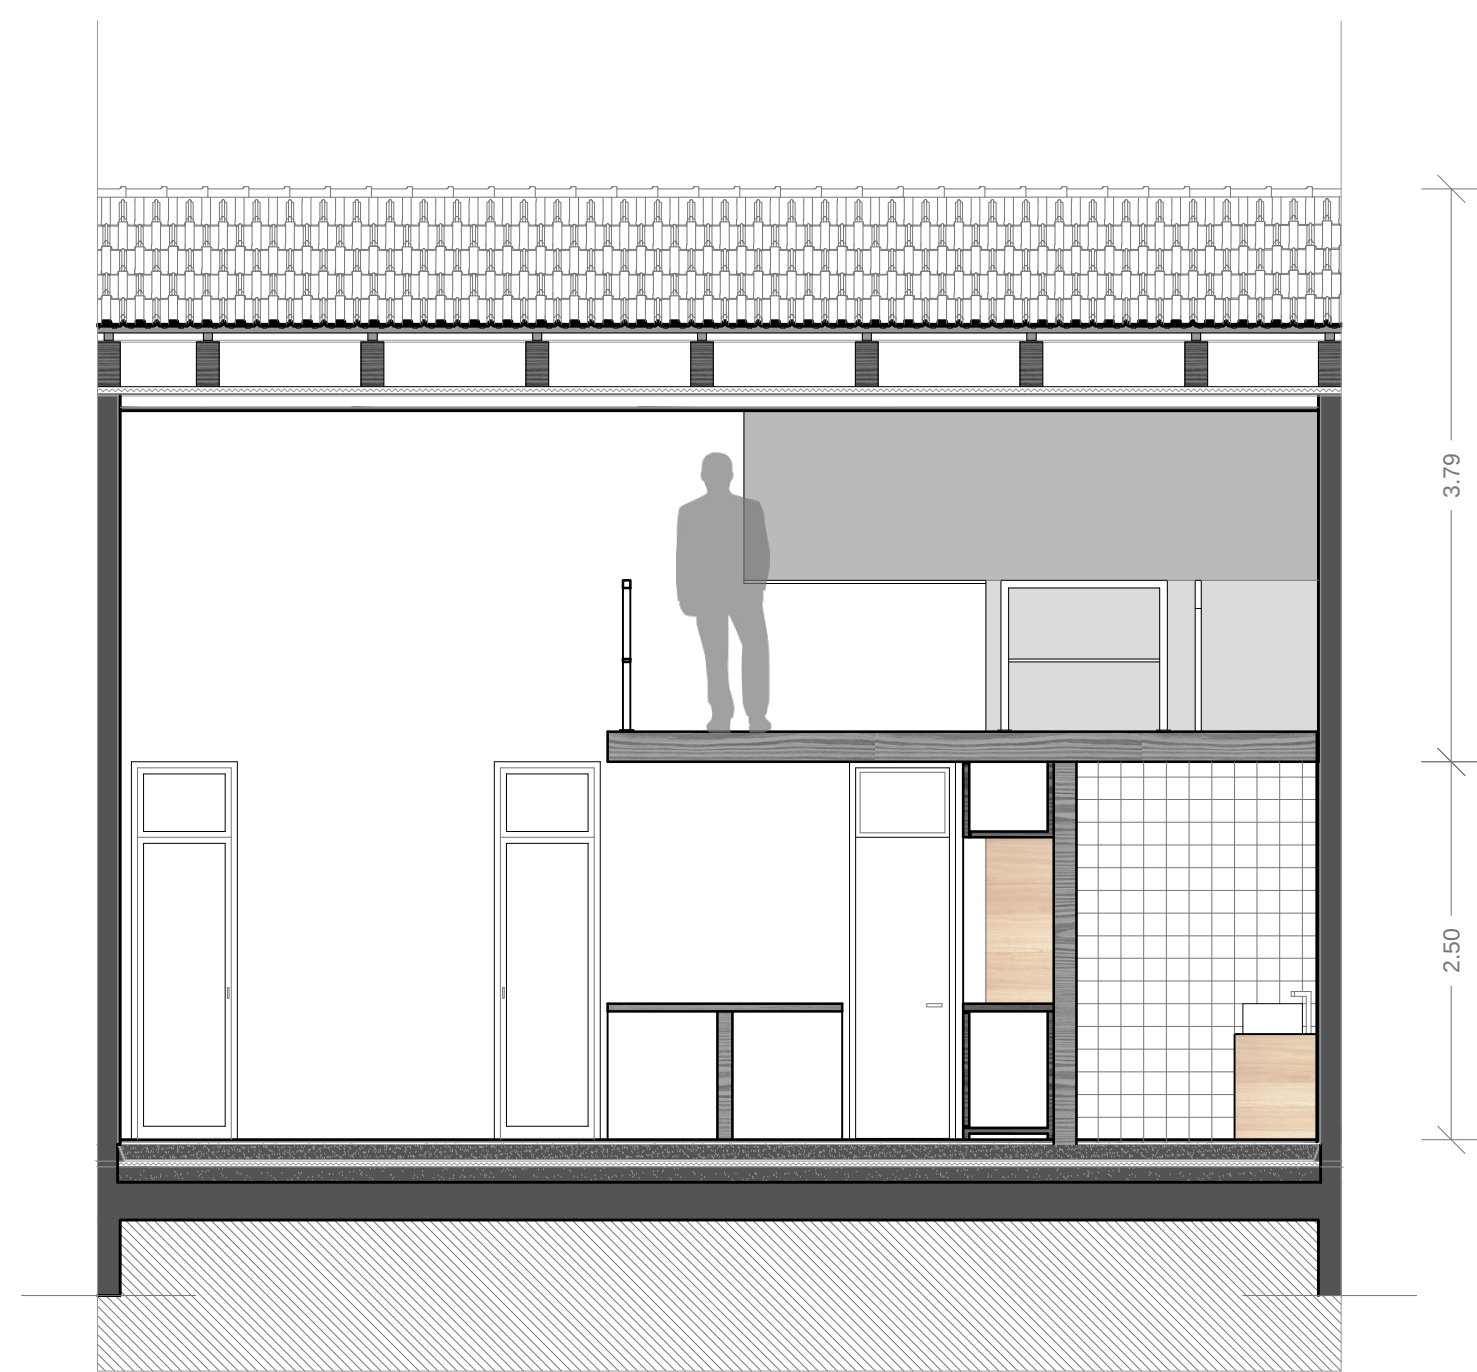





Corte C

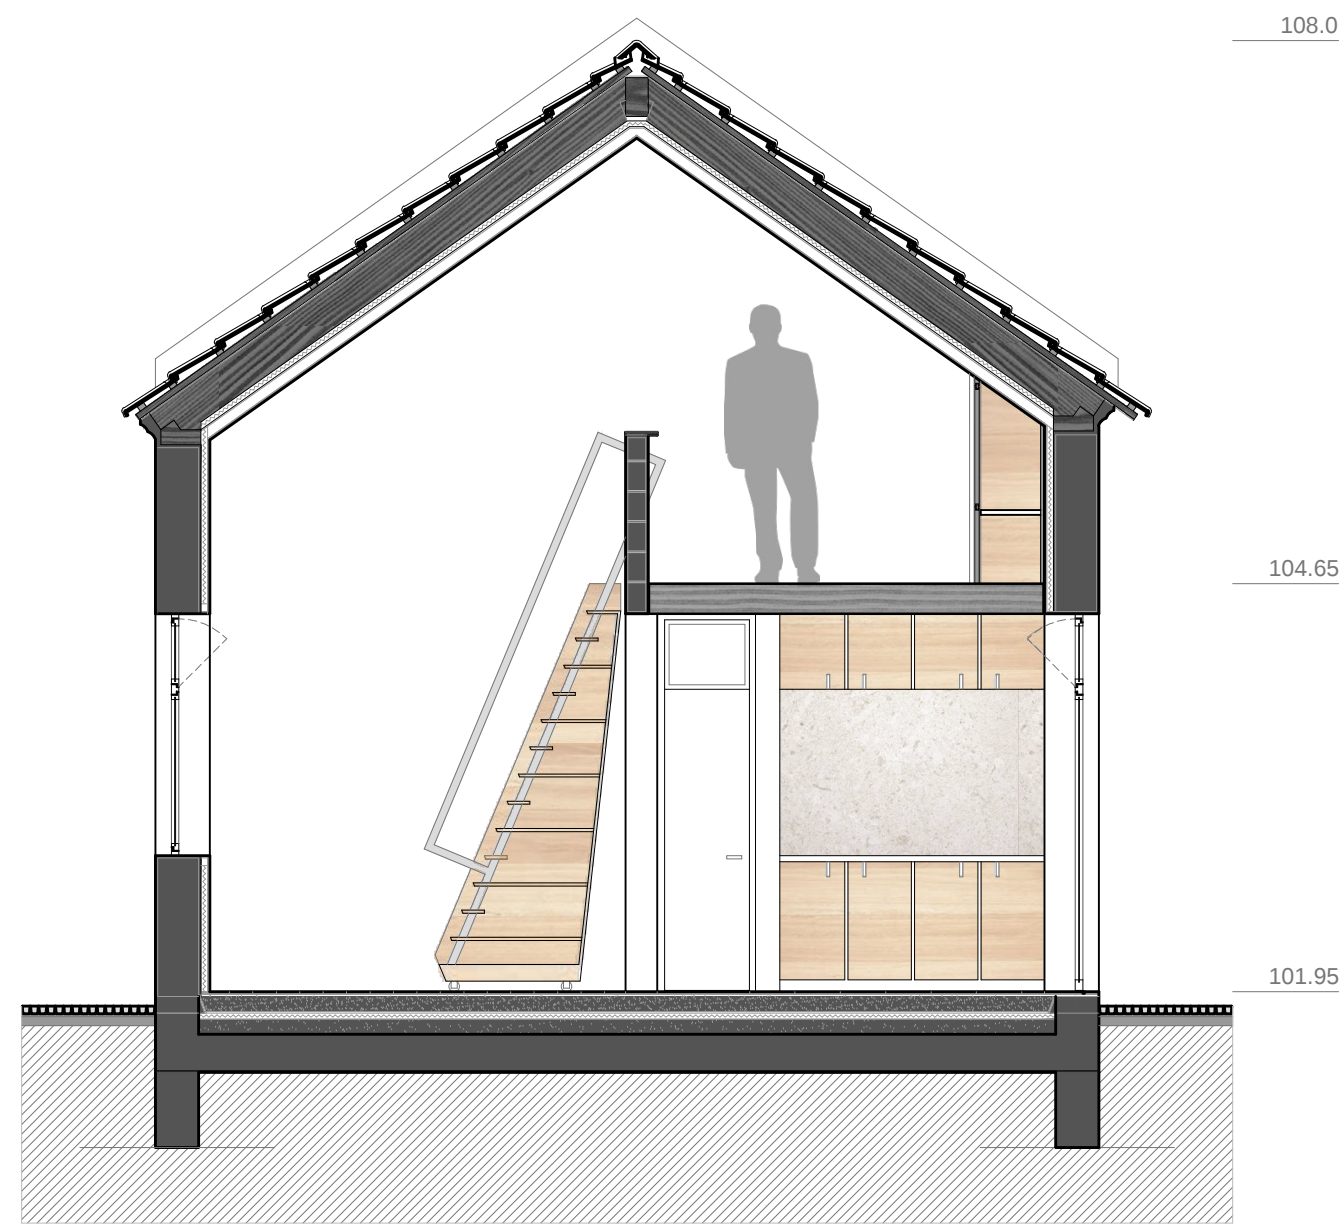

Corte B

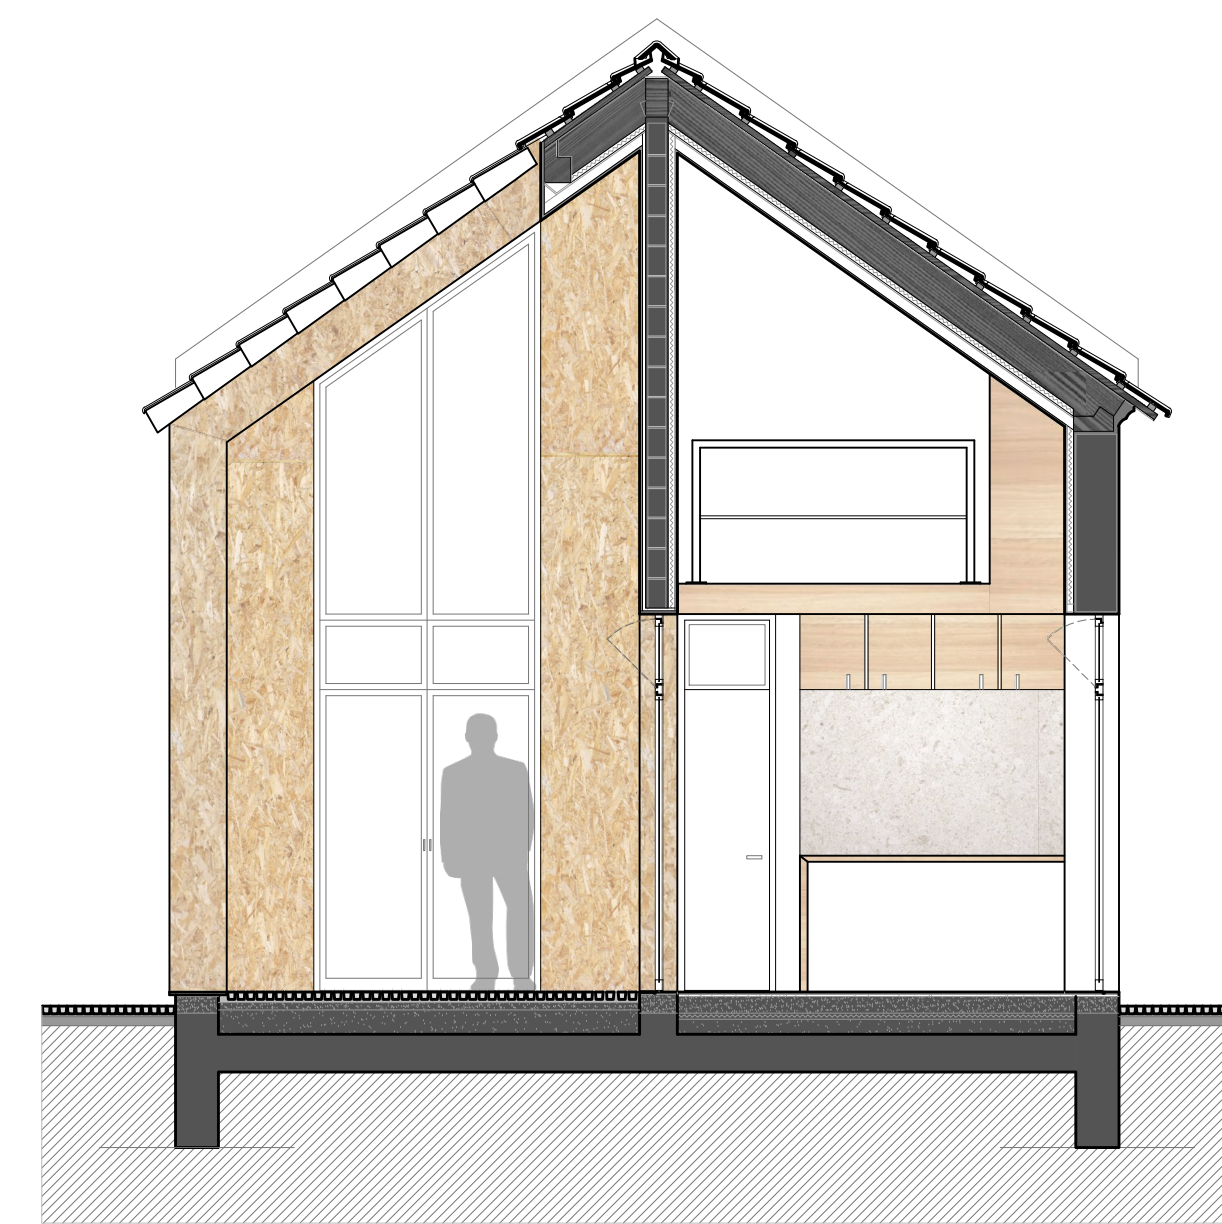

Corte A

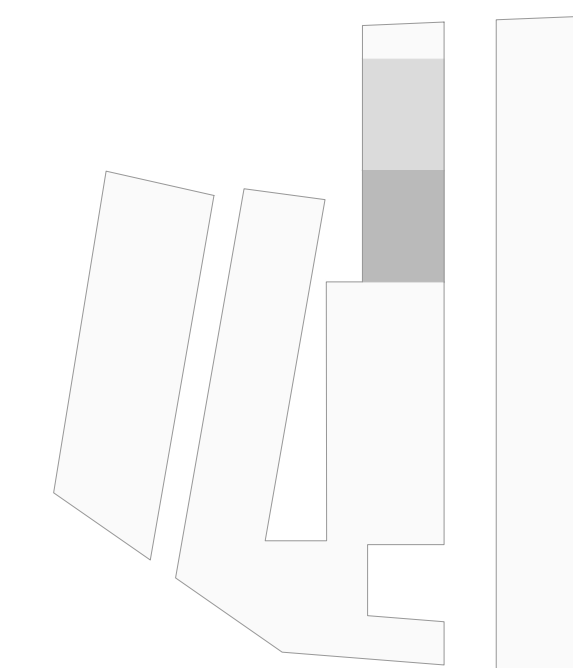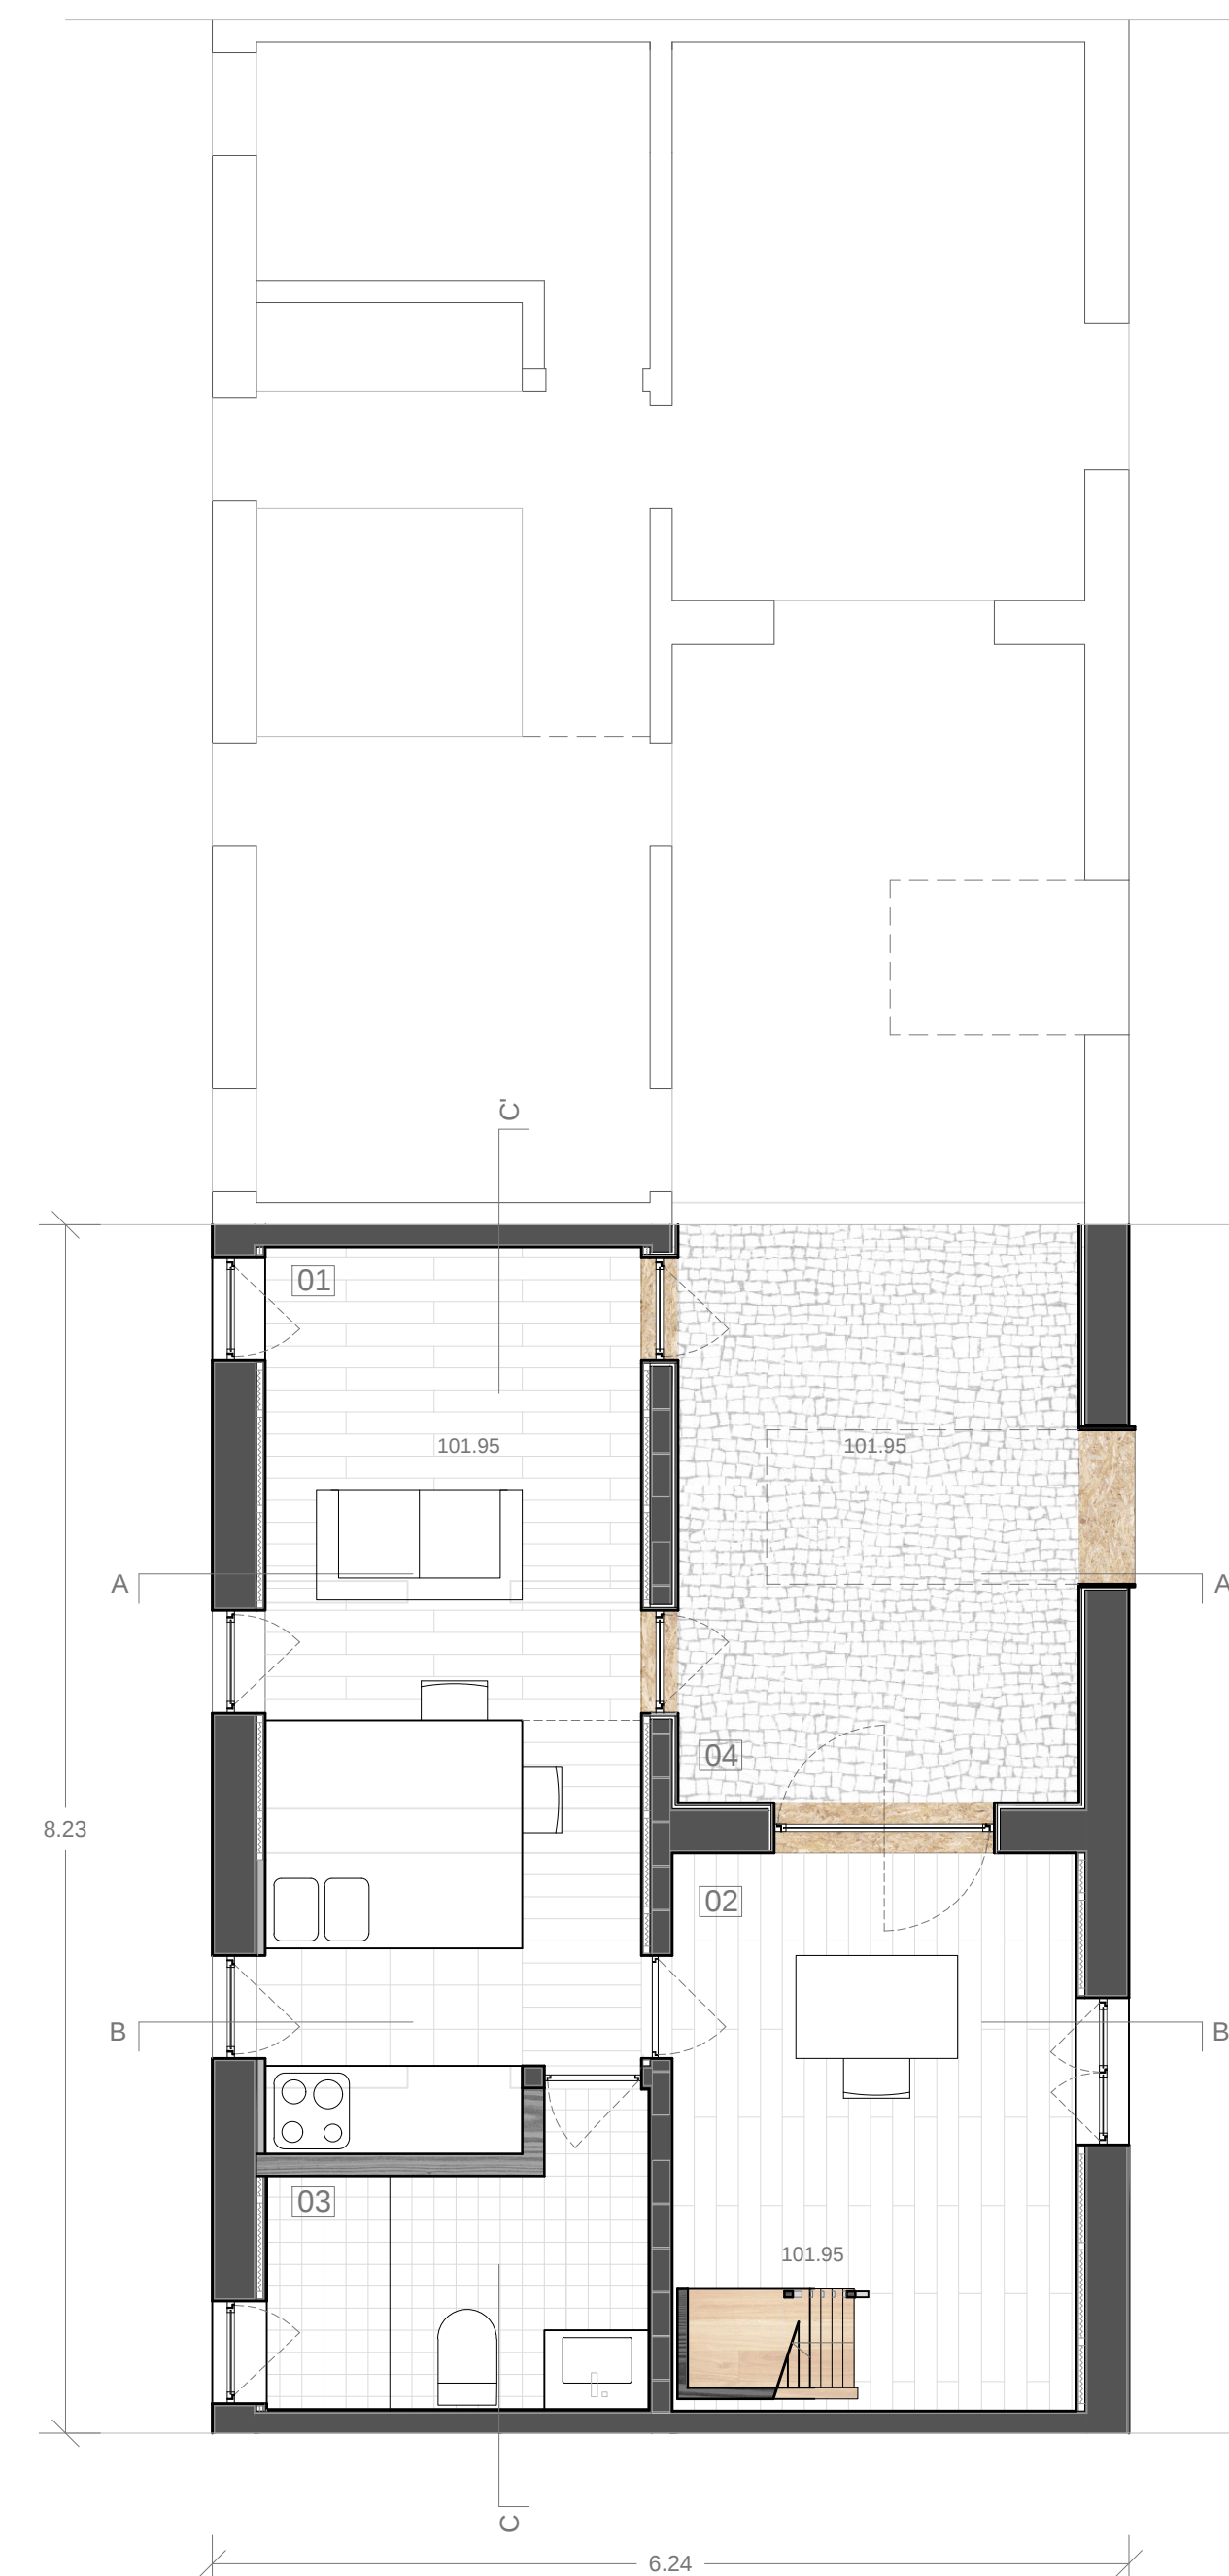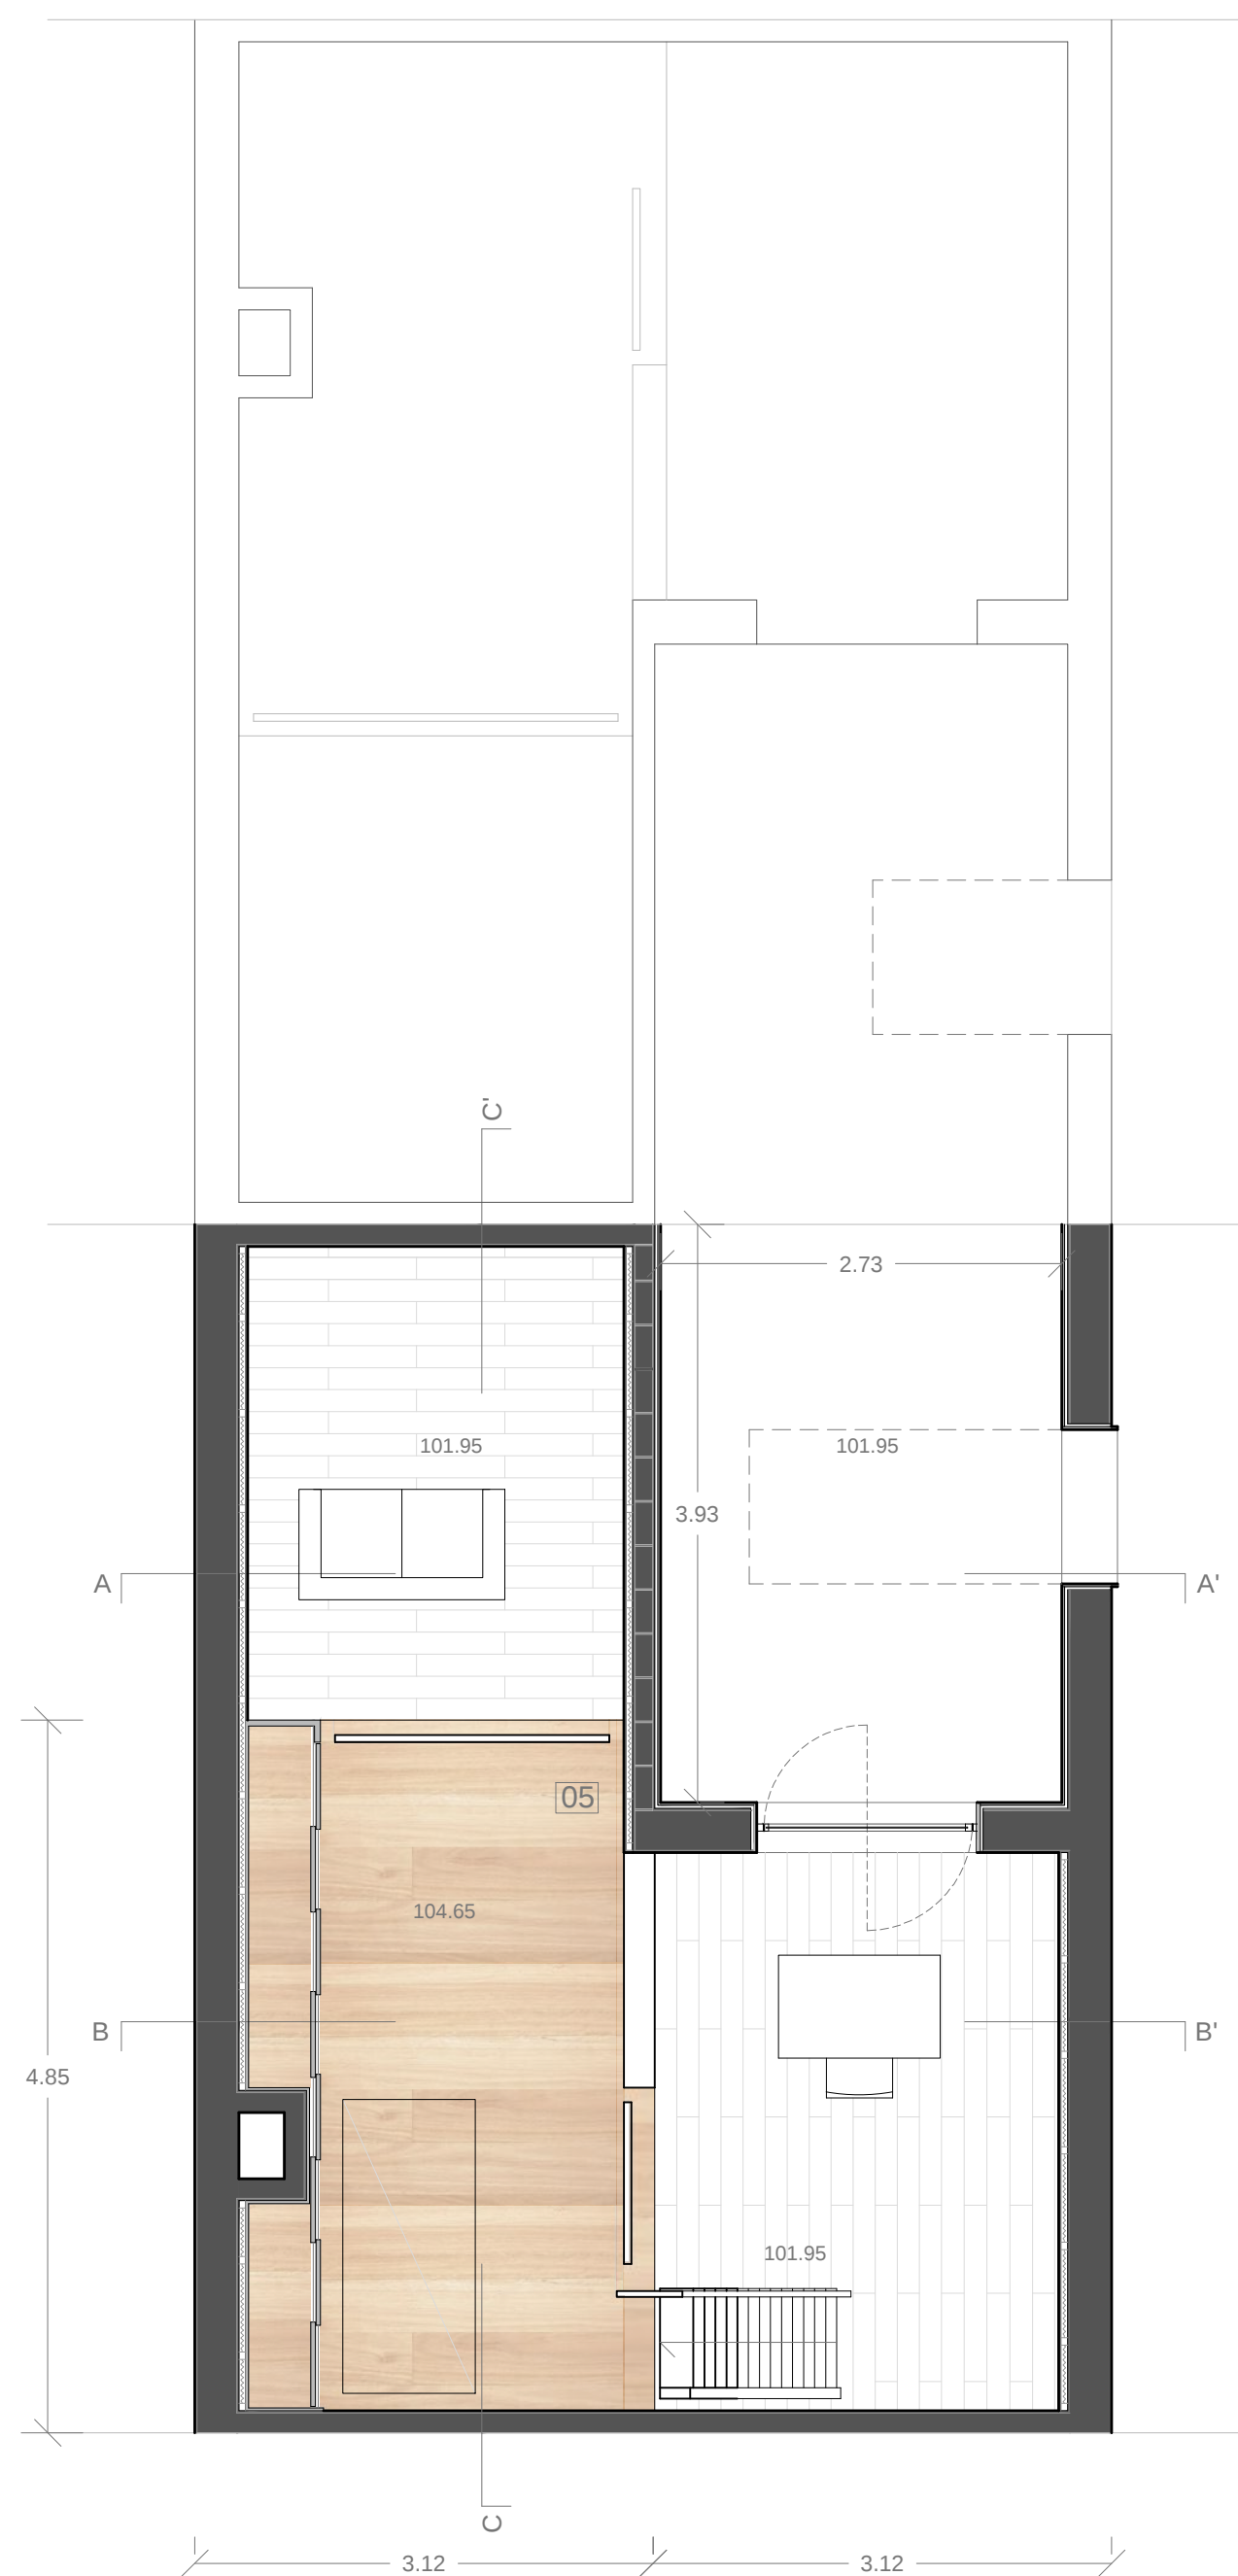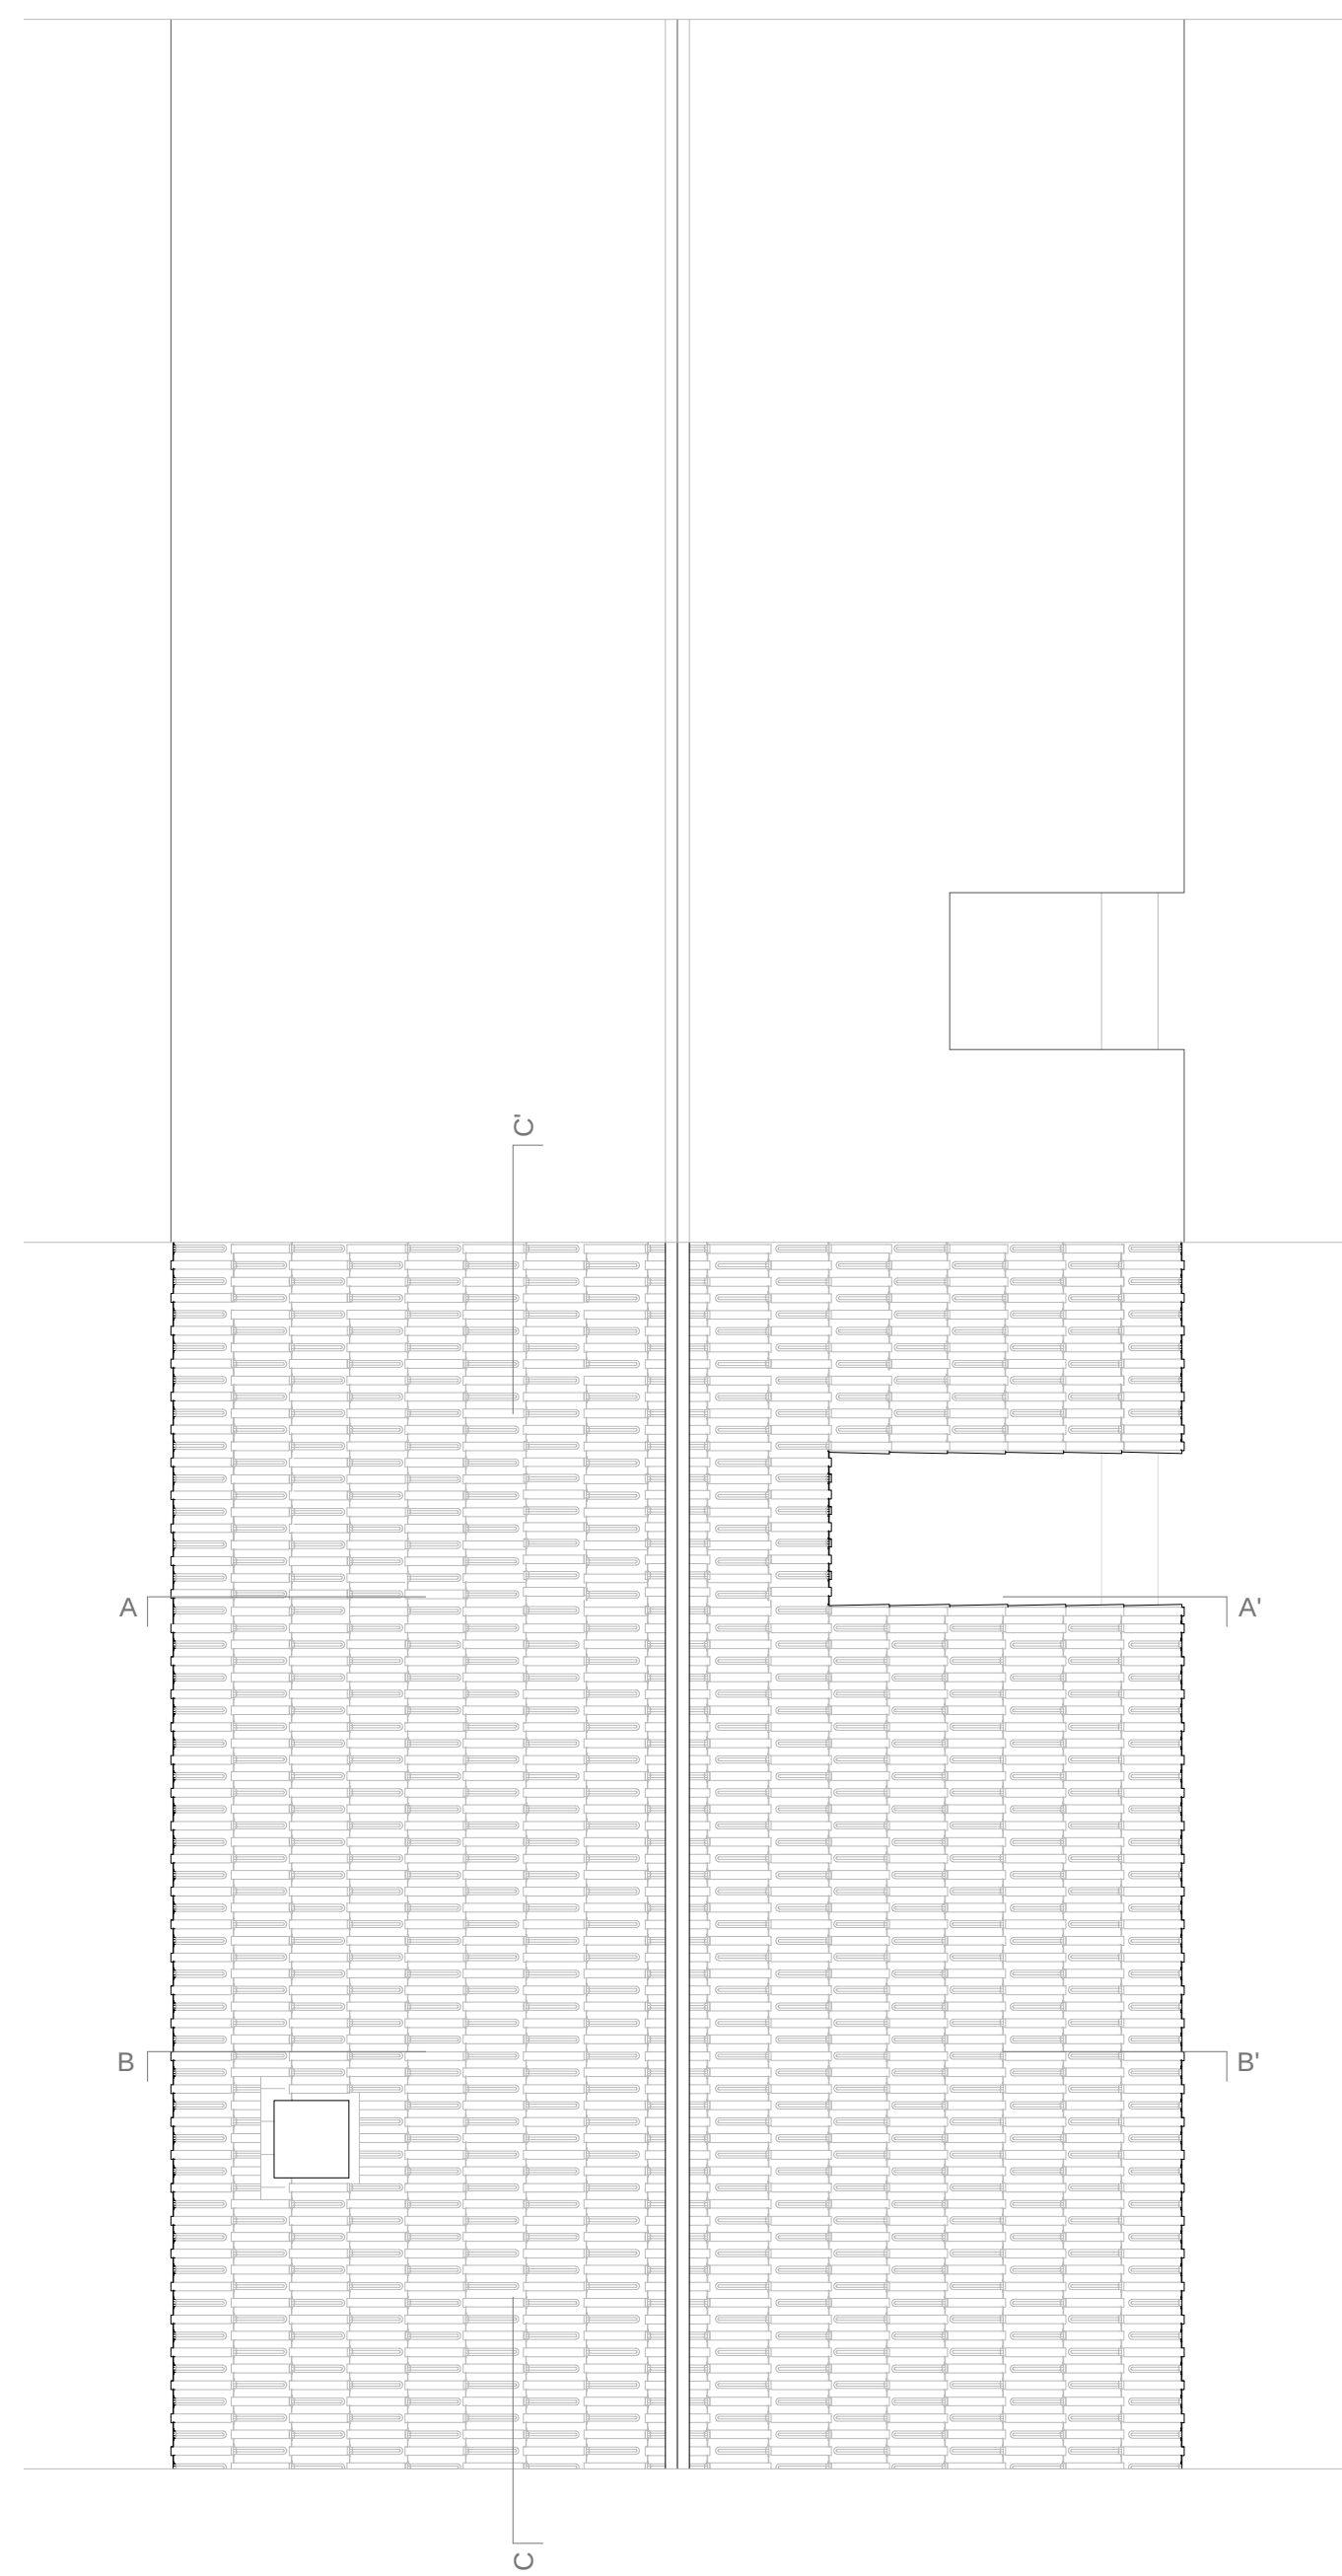

- 01. Sala de Estar + kitchenet - 17.5 m²
- 02. Estúdio - 10.5 m²
- 03. Instalação Sanitária - 04.8 m²
- 04. Pátio - 10.7 m²
- 05. Dormitório - 12.5 m²