
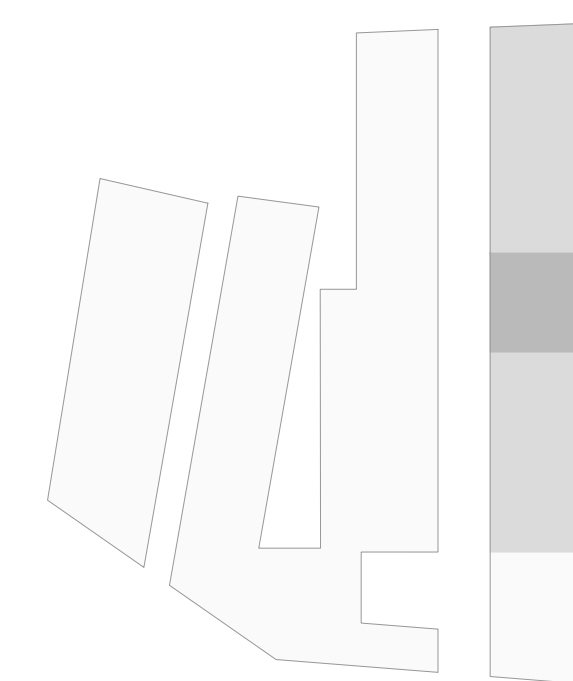
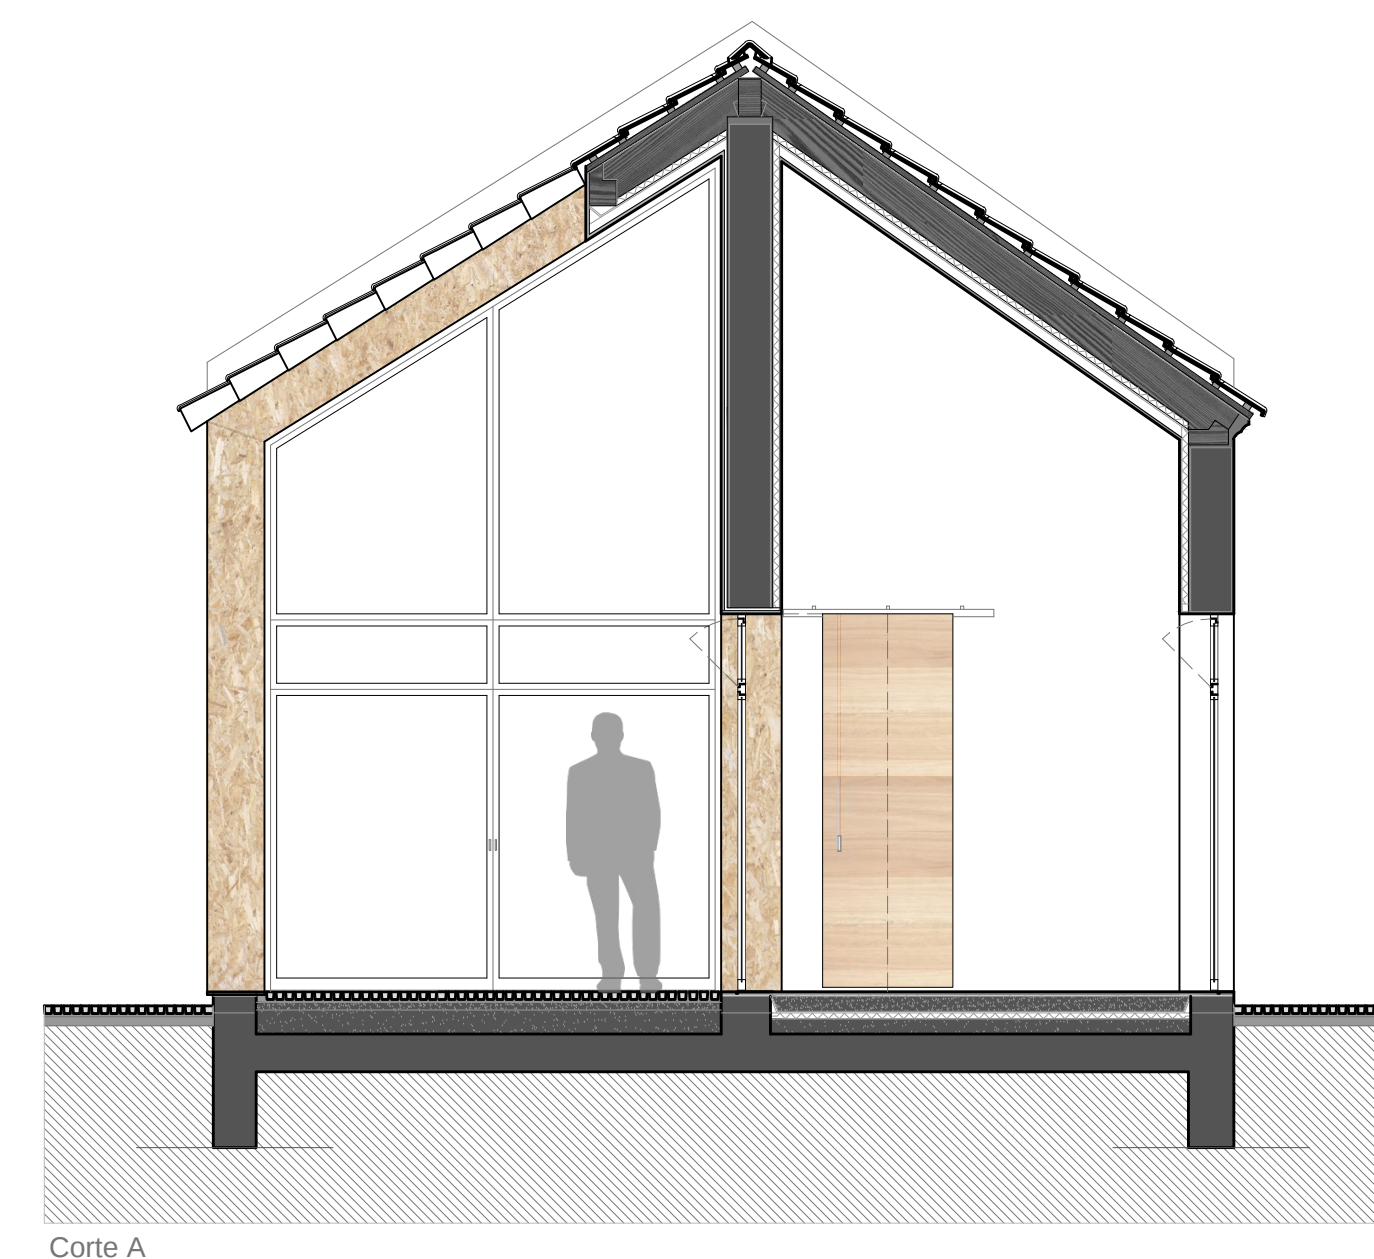
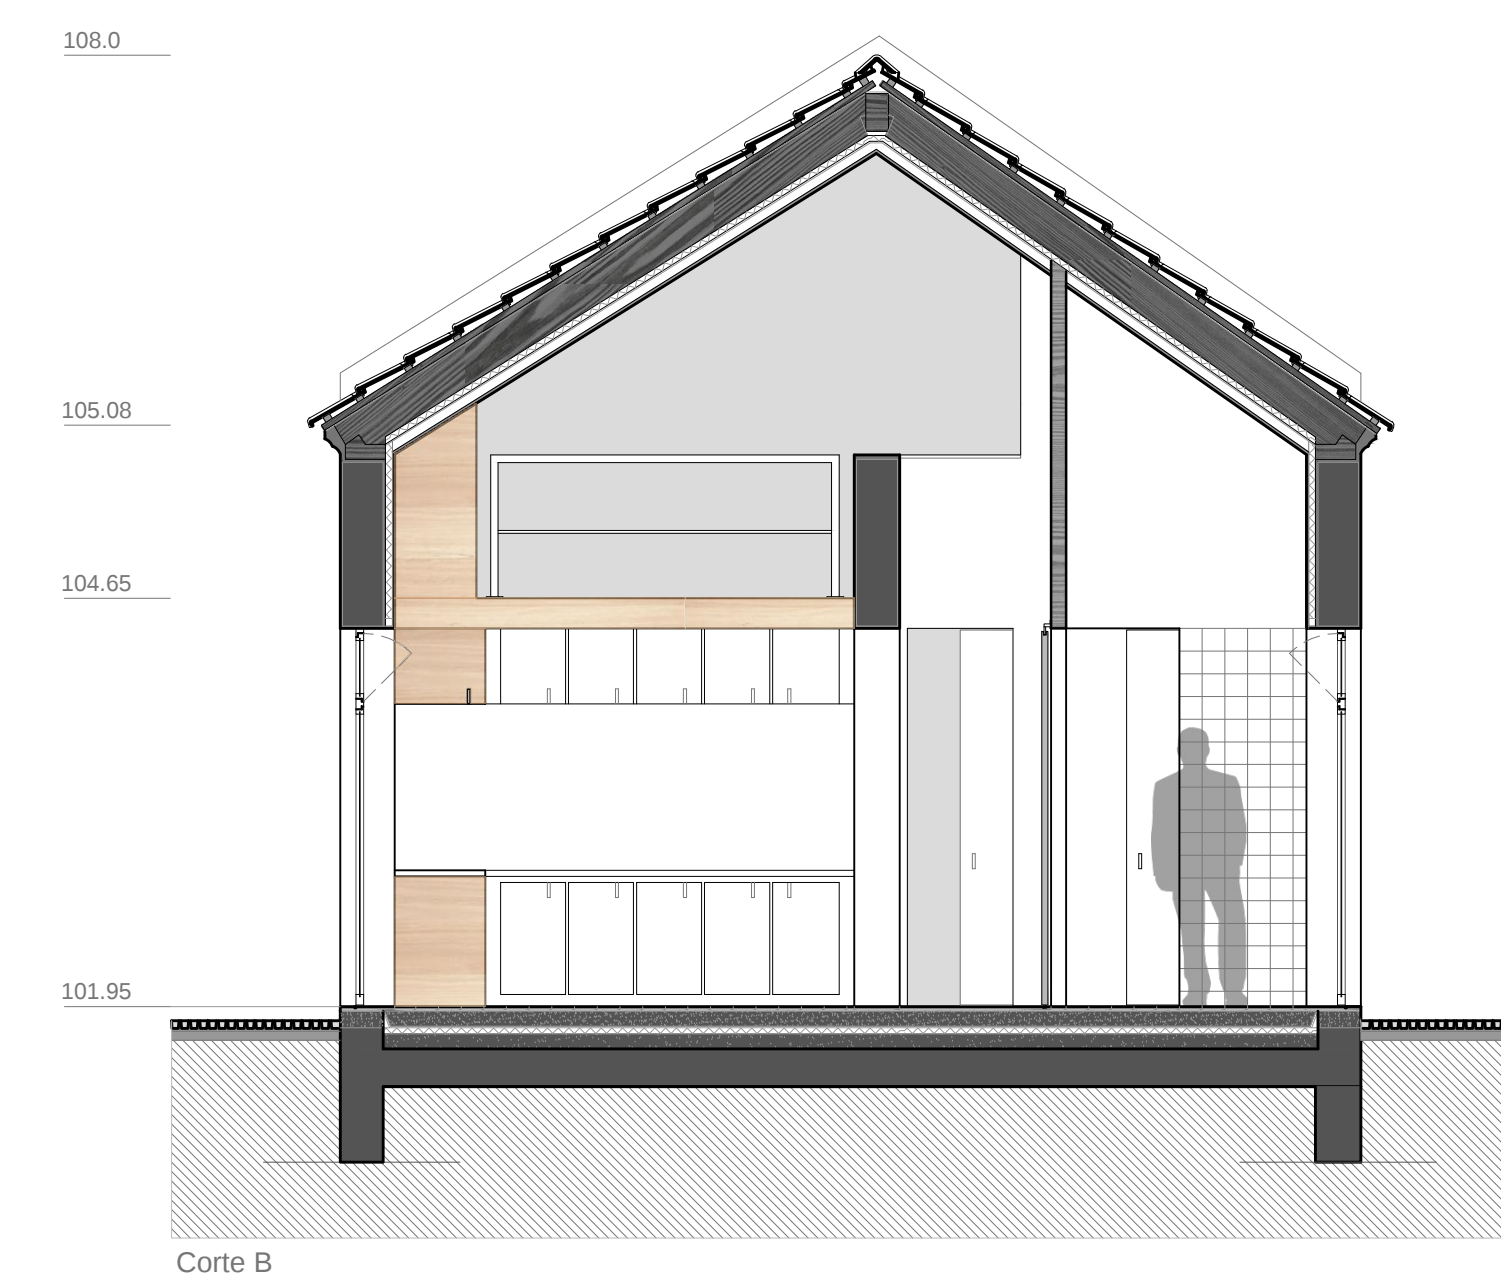
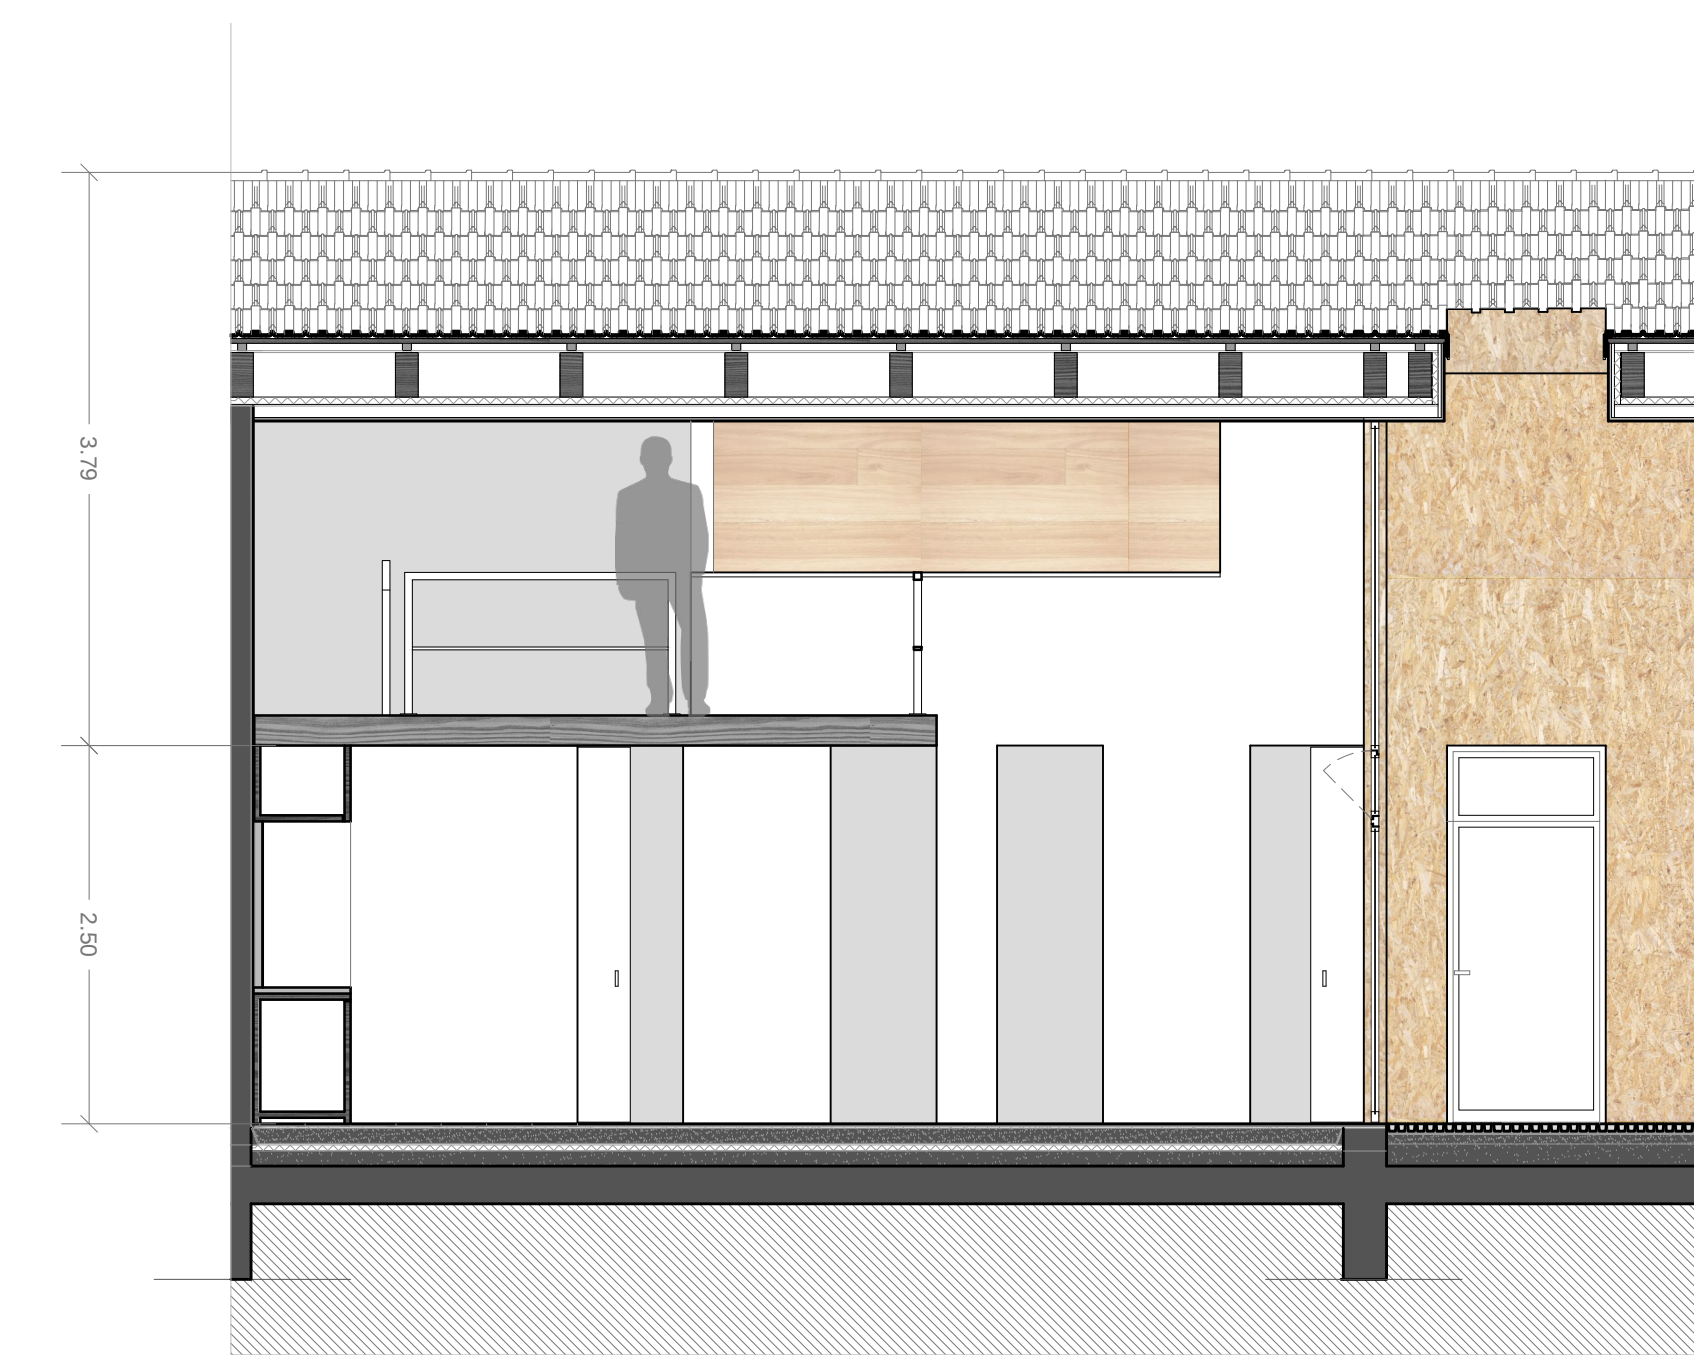


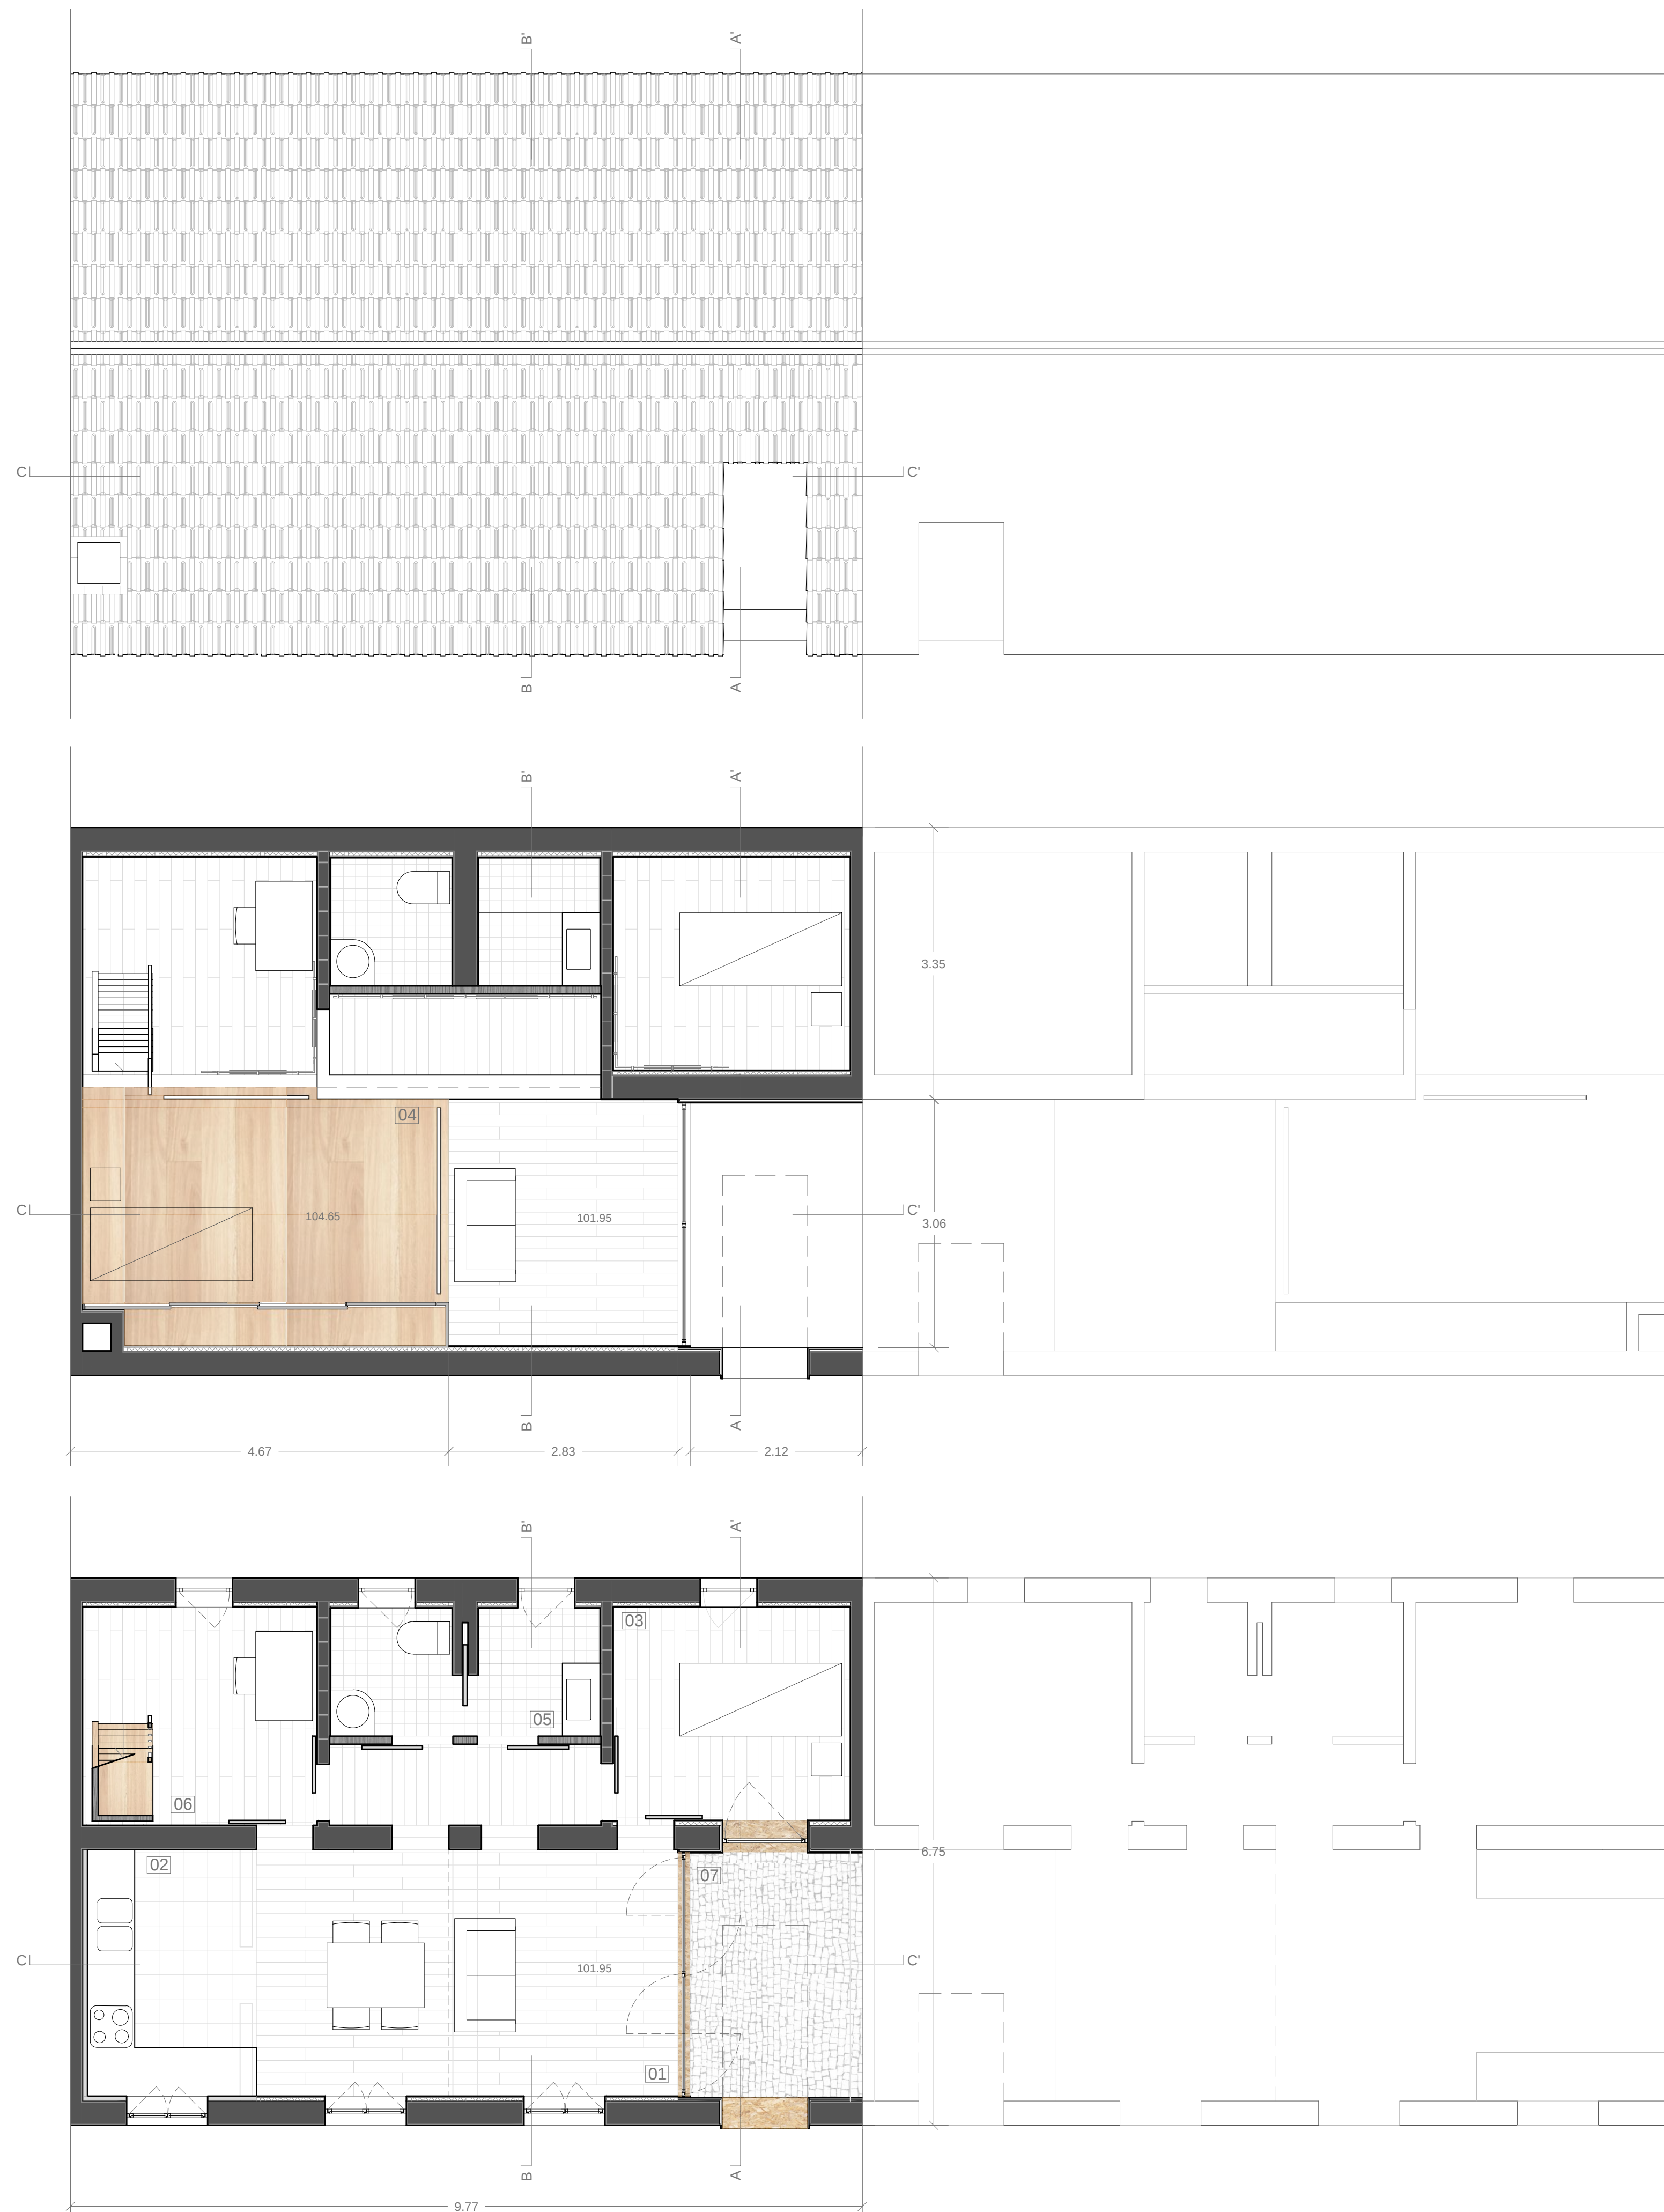

- 01. Sala de Estar - 15,5 m²
- 02. Cozinha - 6,4 m²
- 03. Dormitório I - 07,5 m²
- 04. Dormitório II - 14,0 m²
- 05. Instalação Sanitária - 05,6 m²
- 06. Estúdio - 07,5 m²
- 07. Pátio - 06,4 m²